



MICROFILMED

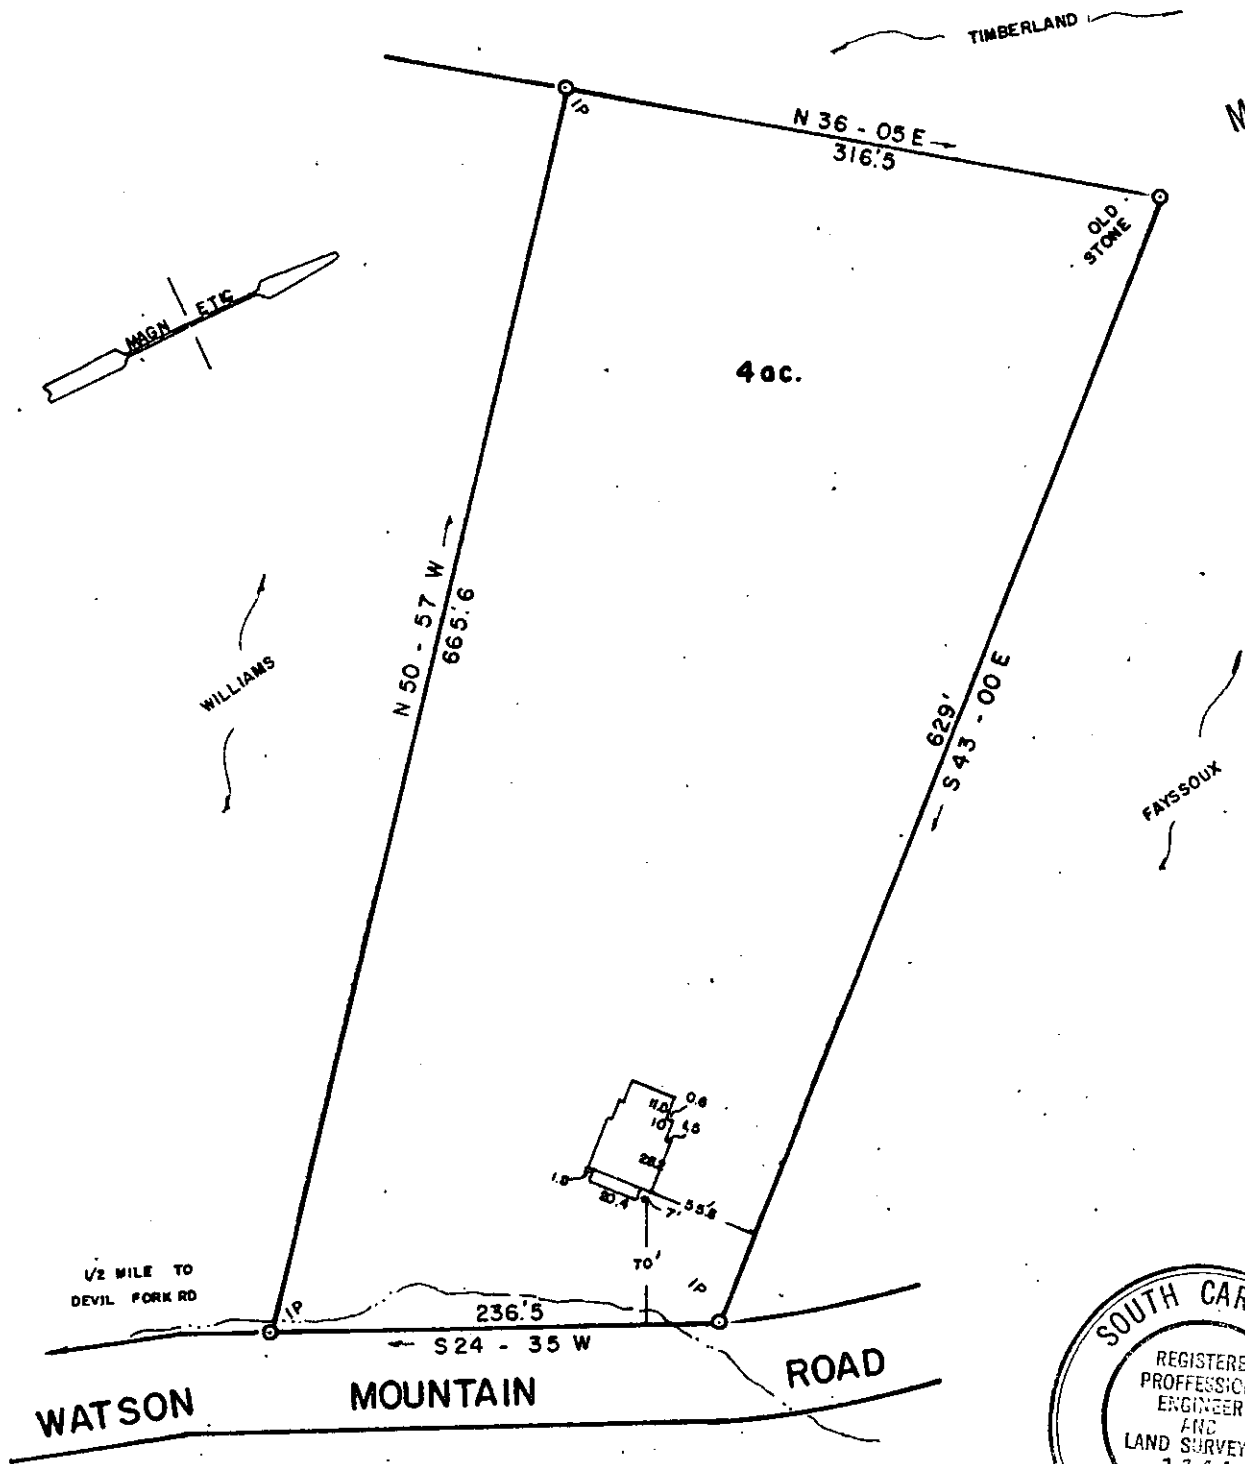

OCT 21 11 32 AM '74
 DONNIE S. TANKERSLEY
 R.M.C.

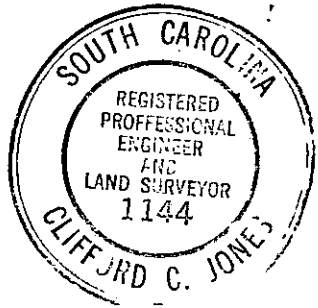

This is to certify that on the 18 day of OCT 1974, I surveyed the property shown on this plat being

recorded in Plat Book of the R.M.C. Office for Greenville County, S. C., and that the property lines, walls and buildings are as shown hereon; that the buildings located on said lot do not encroach or project on adjacent streets or property; and that no adjacent buildings or walls encroach or project on said premises, and that no utility lines cross this property.

Clifford C. Jones
 Reg. Engineer No. 1144 S.C.

PROPERTY OF ✓ 51-76

ROLF DONALD GARRISON

GREENVILLE COUNTY, S.C.
 SCALE 1" = 100' OCT. 18, 1974 10390

OCT 21 1974

RECORDING FEE
 PAID \$ 1.00

JONES ENGINEERING SERVICE

1004 E. PERRY RD.