


MICROFILMED



FILED  
GREENVILLE CO. S. C.  
NOV 1 4 48 PM '74  
DONNIE S. TANKERSLEY  
R.M.C.

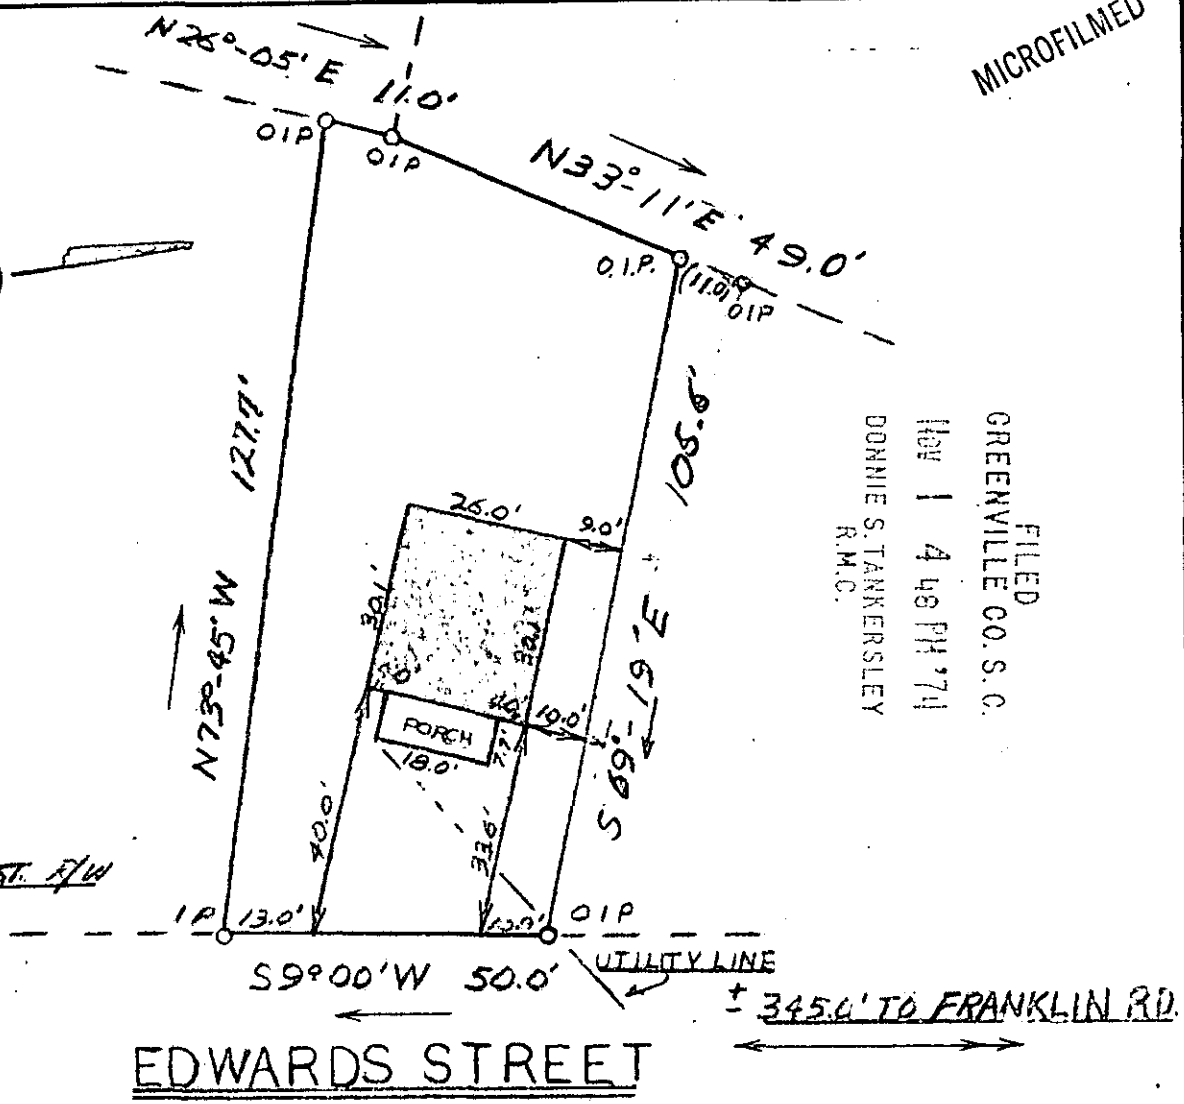

EDWARDS STREET

This is to certify that on October 22, 1974, I surveyed the property shown on this plat, known as house no. 14 on Edwards Street, Greenville S. C., recorded in the R.M.C. Office of Greenville County in Deed Book 407 on page 91, and that the property lines, walls and buildings are as shown hereon; that the building located on said lot does not encroach or project on adjacent streets or property, and that no adjacent walls or buildings encroach or project on said premises, and that no utility lines cross this property except as shown hereon.

*James R. Freeland*  
James R. Freeland R.L.S. 4781

51-99

STATE OF SOUTH CAROLINA  
GREENVILLE COUNTY

FREELAND  
&  
ASSOCIATES  
GREENVILLE, S.C.

PROPERTY OF  
**11471**

**ROBERT L. ALLEN, SR.**

SURVEY S.F.  
DRAWN S.F.  
CHECK *gpa*  
SCALE 1" = 30'  
DATE 22 OCT 1974  
DWG. NO. 22-101

RECORDING FEE  
PAID \$ *1.00*



SEAL