



B-177

MICROFILMED

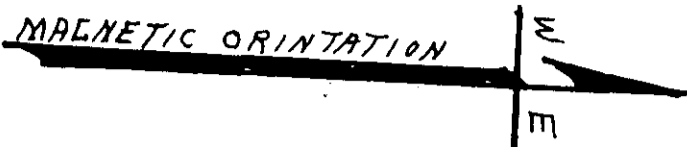

FILED
GREENVILLE CO. S.C.
NOV 12 1 36 PM '74
DONNIE S. TANKERSLEY
R.M.C.

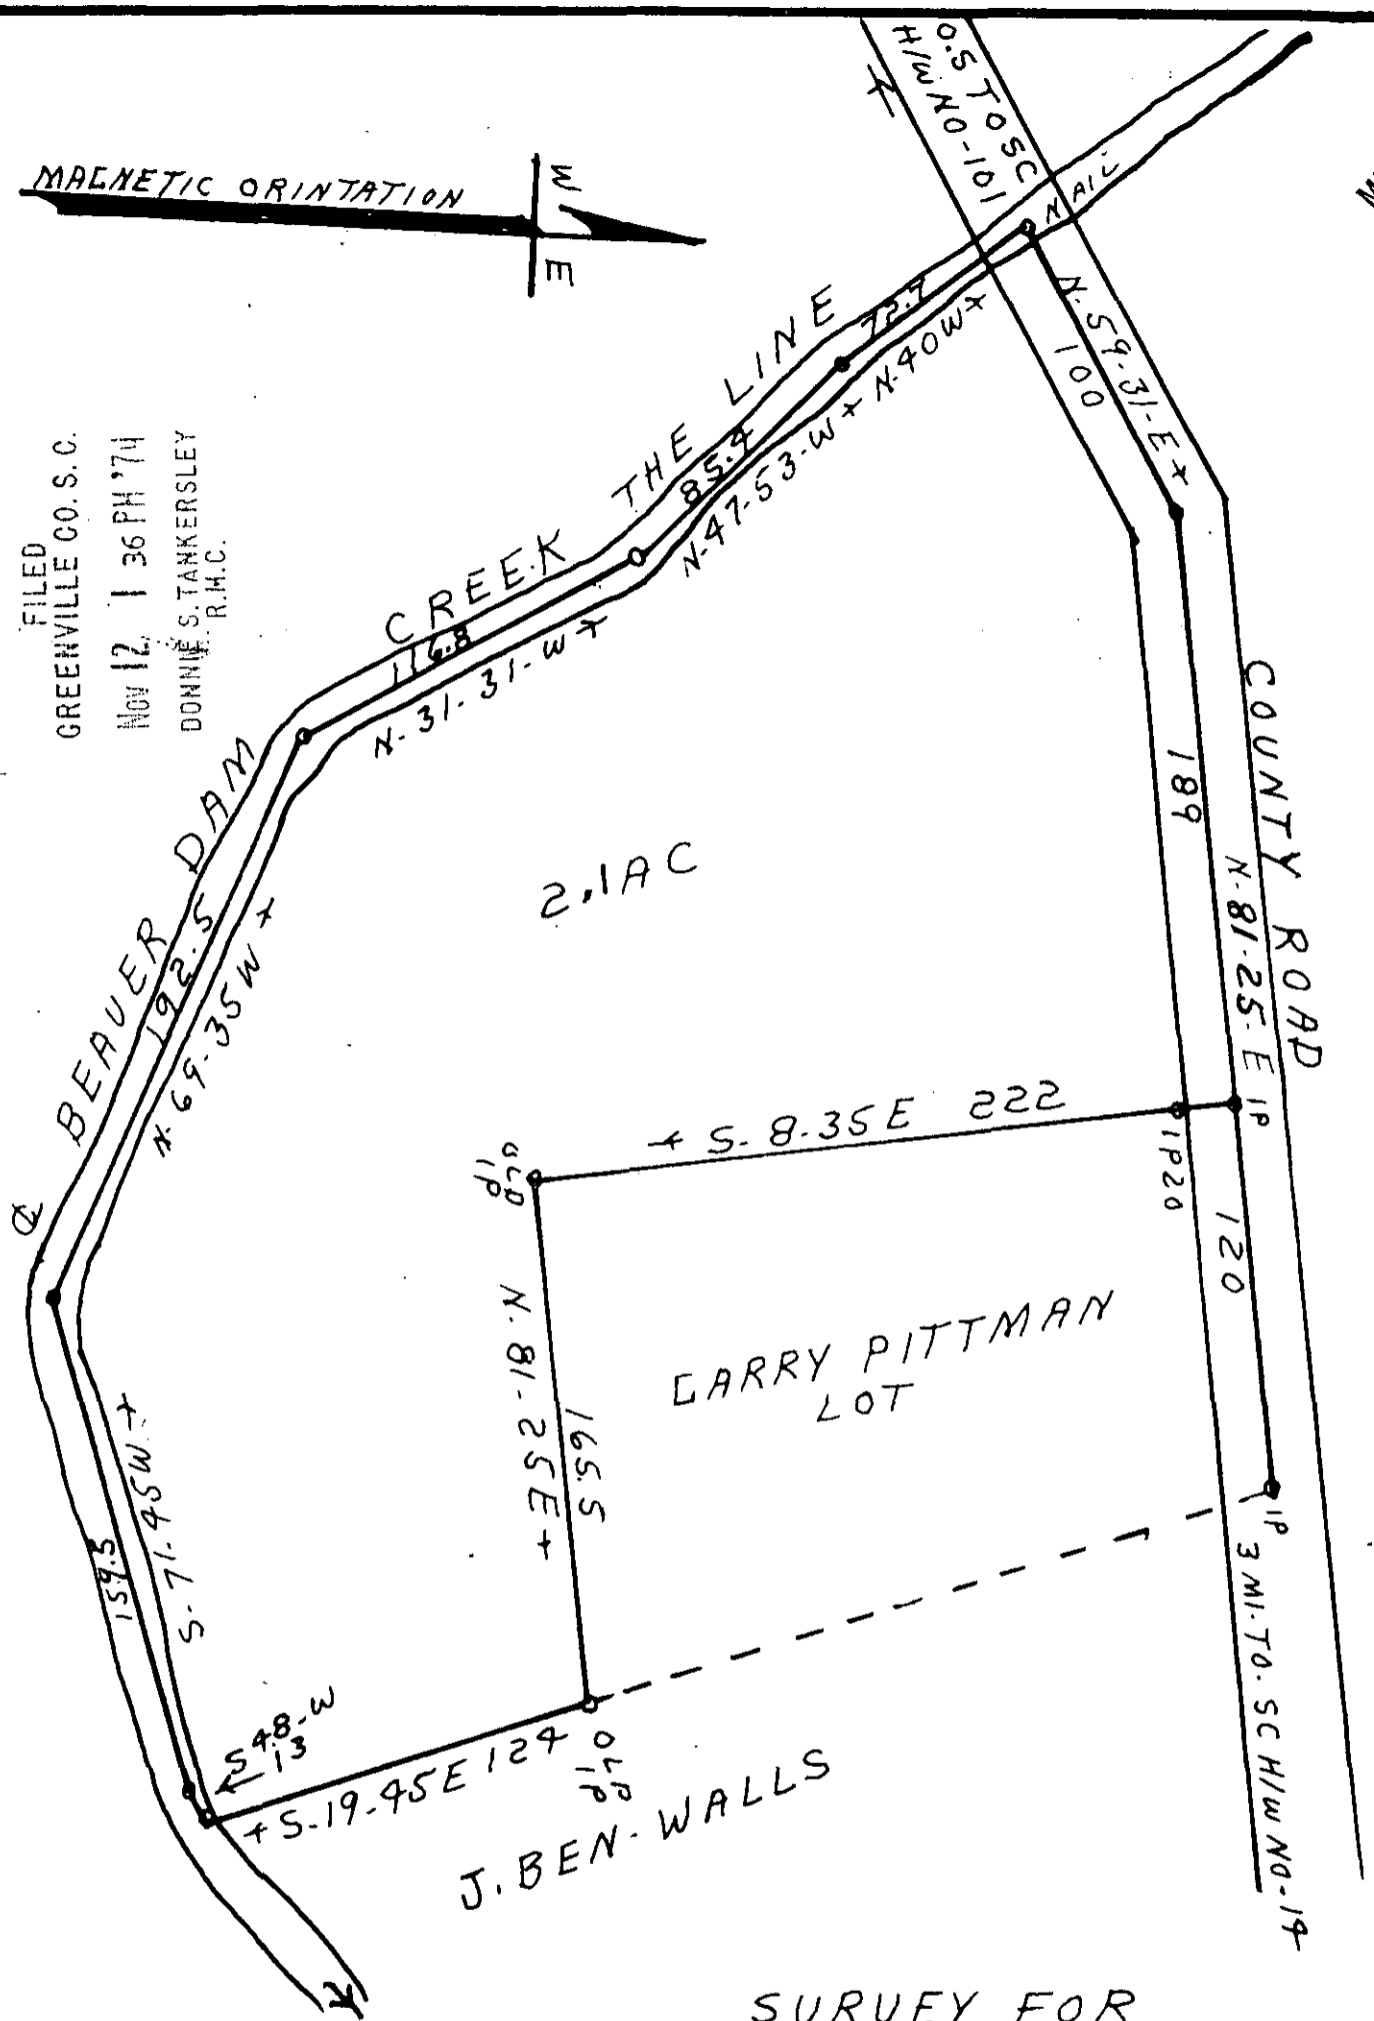


2.1 AC

LARRY PITTMAN
LOT

J. BEN. WALLS

NOV 12 1974
✓ 5-1-114

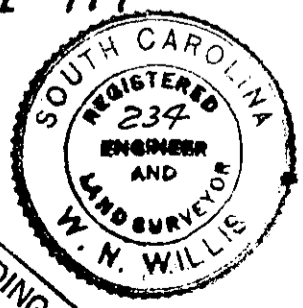

RECORDING FEE
PAID \$ 1.00

SURVEY FOR
J BEN. WALLS
GREENVILLE COUNTY S.C.
7-MI. N. GREER SC. 12055
SEE PLAT FOR J. BEN WALLS BY
H.S. BROCKMAN AUG. 28-1972
FIELD S.D. ATKINS 7-12-1974
SCALE 1"=60' W.N. WILLIS ENGRS
SPARTANBURG S.C.

SCREG. NO. 234