


FILED
GREENVILLE CO. S. C.
May 21 4:00 PM '75
JOHN S. FAULKNER
P.L.C.

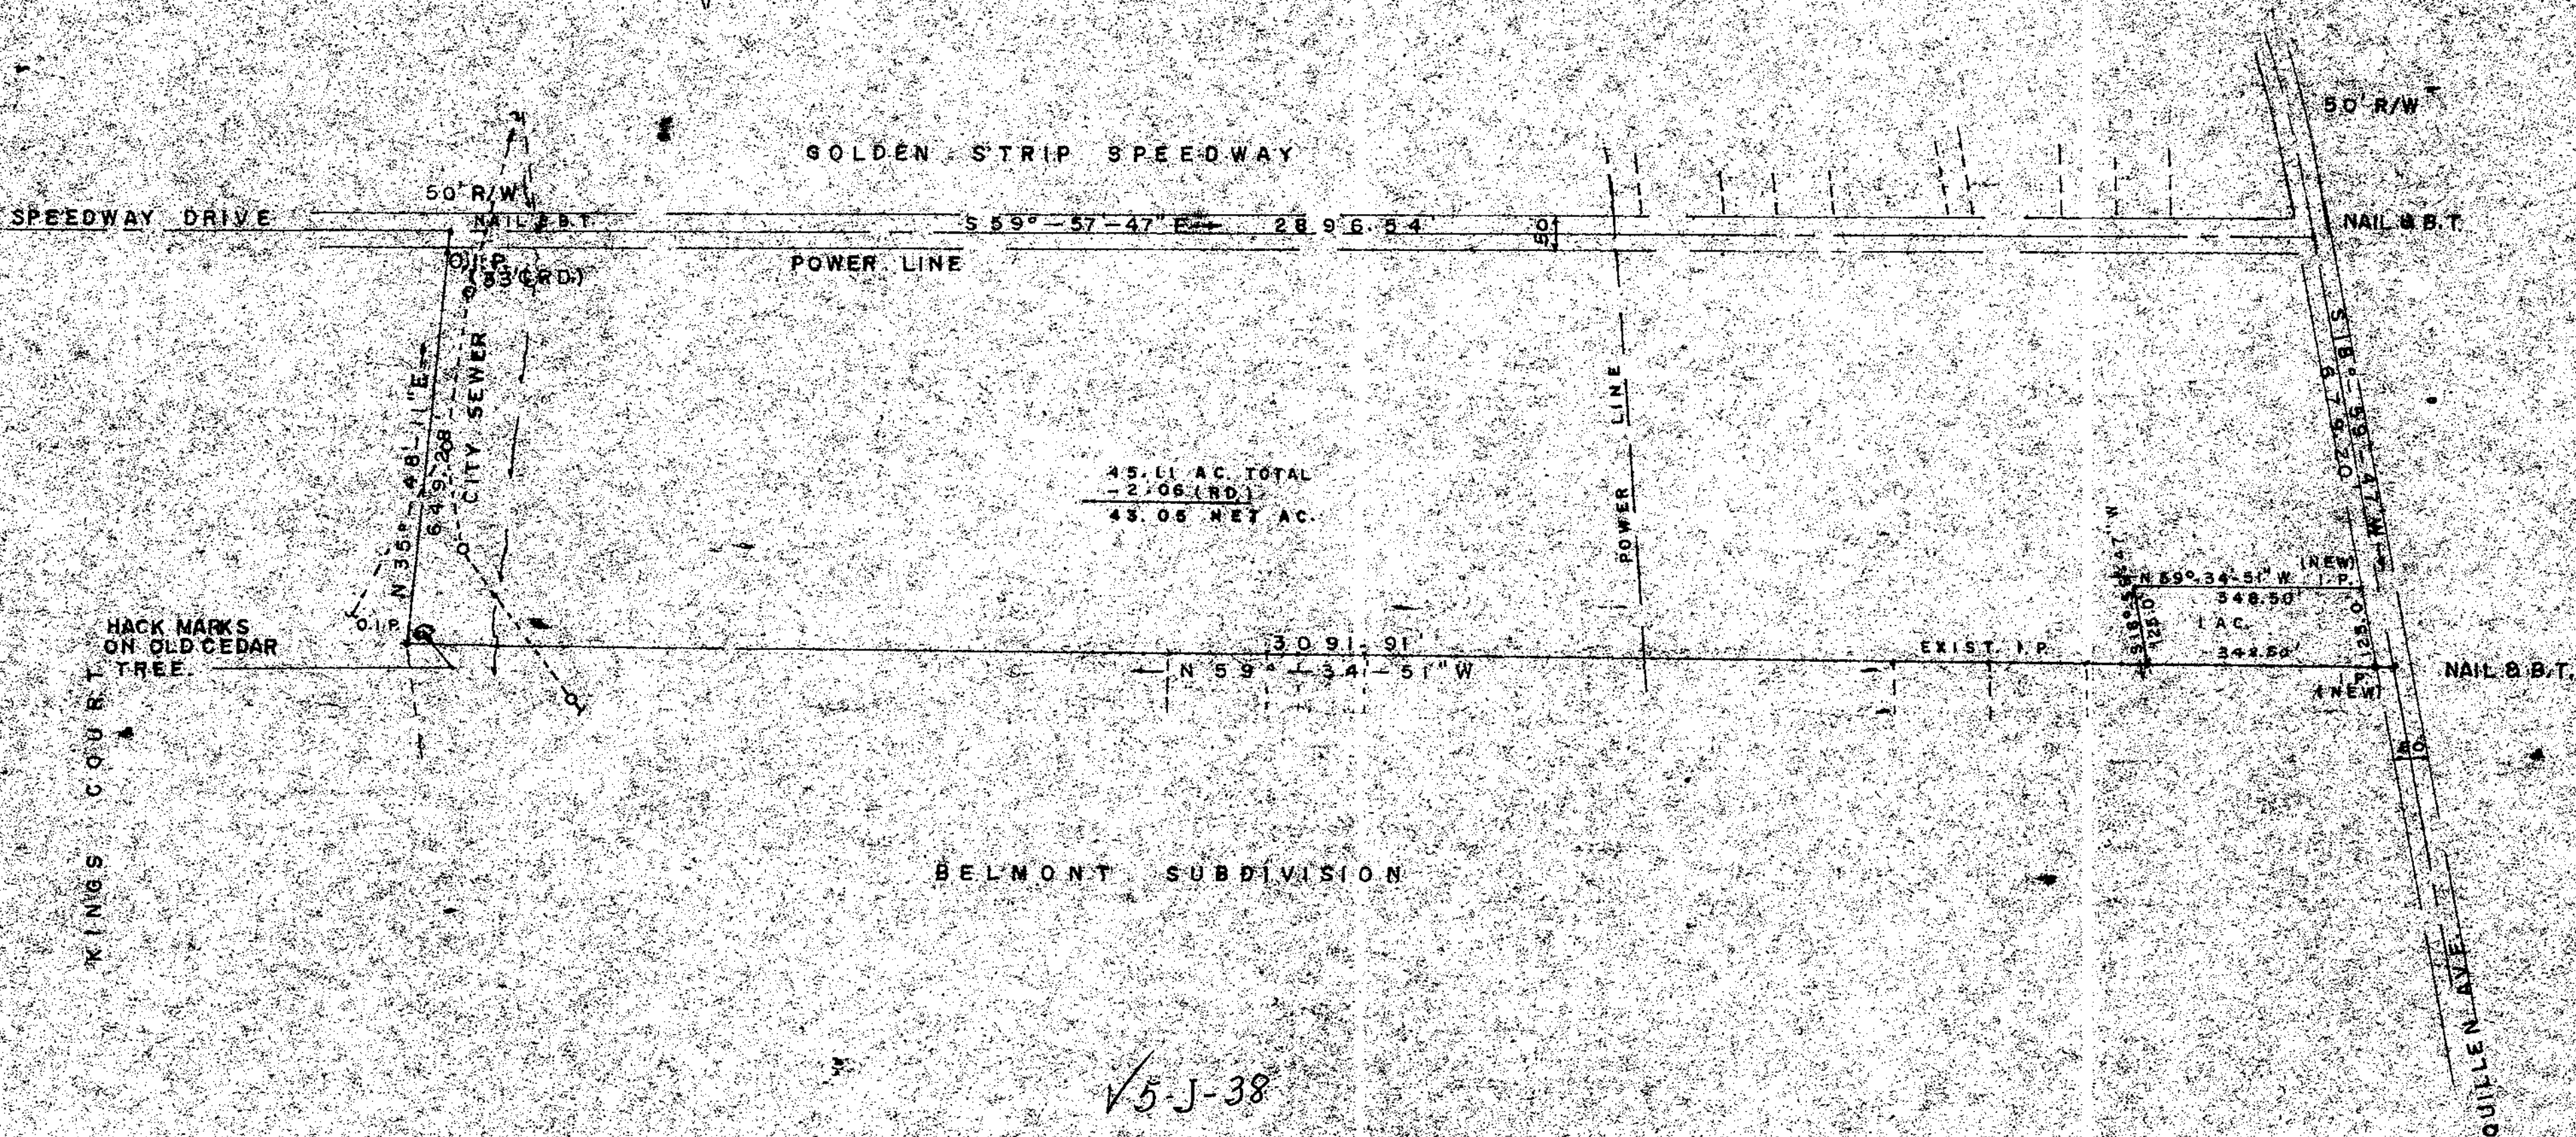

BELMONT SUBDIVISION

UTILITIES AS SHOWN

5-J-38

MAY 21 1975

PROPERTY OF		27203		J. E. SIRRINE Co. <i>Engineers</i>	
GOZETTIE GAULT				GREENVILLE, SOUTH CAROLINA	
GREENVILLE COUNTY FOUNTAIN INN, S. C.		FILE NO.	CLIENTS	DRAWING NUMBER	
DRAWN BY K.T.G.	CHECKED BY	APPROVED BY	SCALE 1" = 200'	DATE 4/25/75	S-1051 CS

J. E. SIRRINE Co.
Engineers

GREENVILLE, SOUTH CAROLINA

FILE NO. CLIENTS

DRAWING NUMBER S-1051 CS



MICROFILMED