


FILED
GREENVILLE CO. S. C.
JUN 27 3 42 PM '66
EDWARD S. TAYLOR & SONS
PLATERS

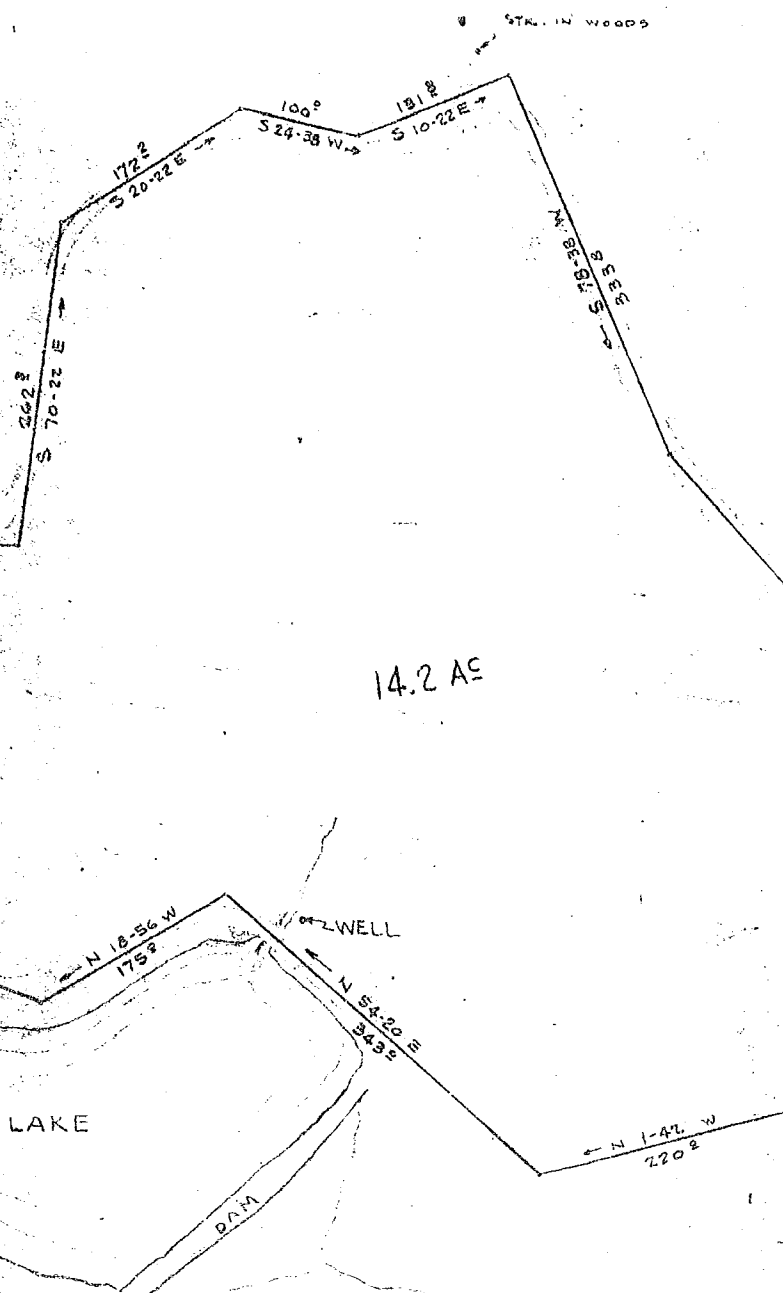

14.2 AC

LAKE

DAM


WELL

STAKE IN WOODS


11004

5J-66

NEAR MEBETTIA, S. C.
IN GREENVILLE COUNTY

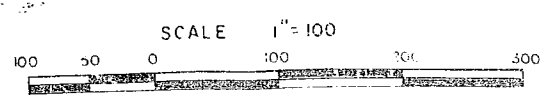

IN WOODS

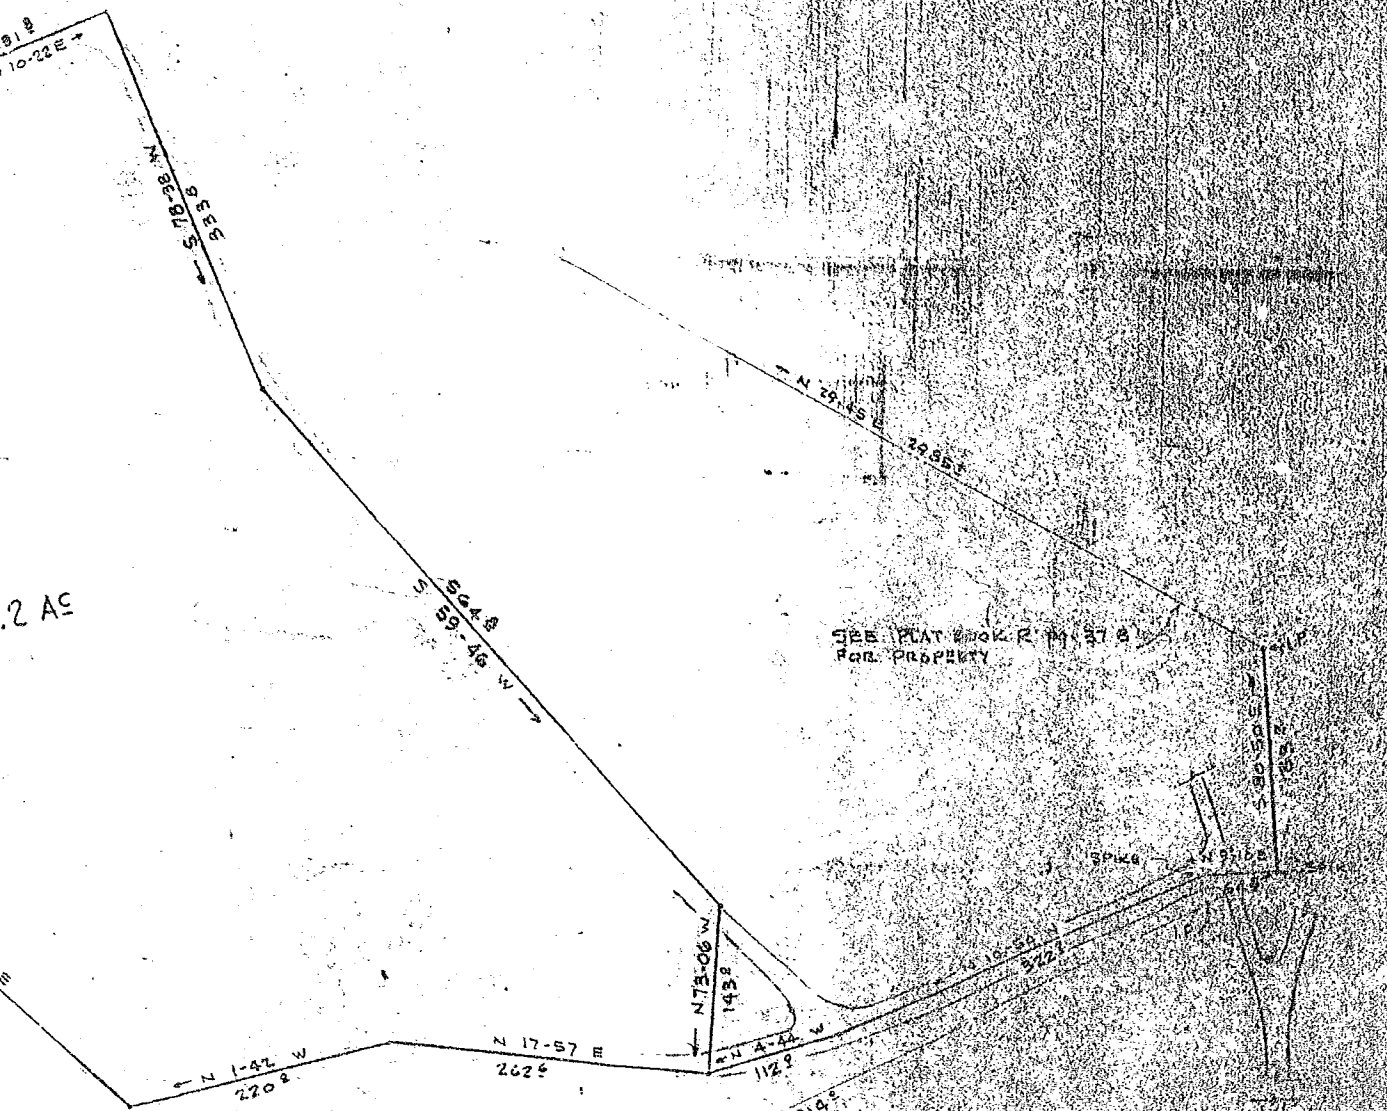

2 AC

SEE PLAT BOOK R 14 37 8 FOR PROPERTY

MEGGS

US 216 To GREENVILLE 16 MILES

NEAR MERETTA, S.C. IN GREENVILLE COUNTY



RECORDING FEE \$300

REVISIONS			PART OF PROPERTY OF JOHN M. CROOK		
NO	DATE	BY	DRAWN BY	SCALE	NATE' AL
1			AMS	1" = 100'	
2			CHK'D	DATE	DRAWING NO.
3				5-7-73	
4			TRACED	APP'D	73-S-1
5					