


MICROFILMED

FILED
GREENVILLE CO., S.C.
DEC 31 2 40 PM '75
DONNIE S. TANKERSLEY
R.M.C.

CHARLES M. GREE
188-24

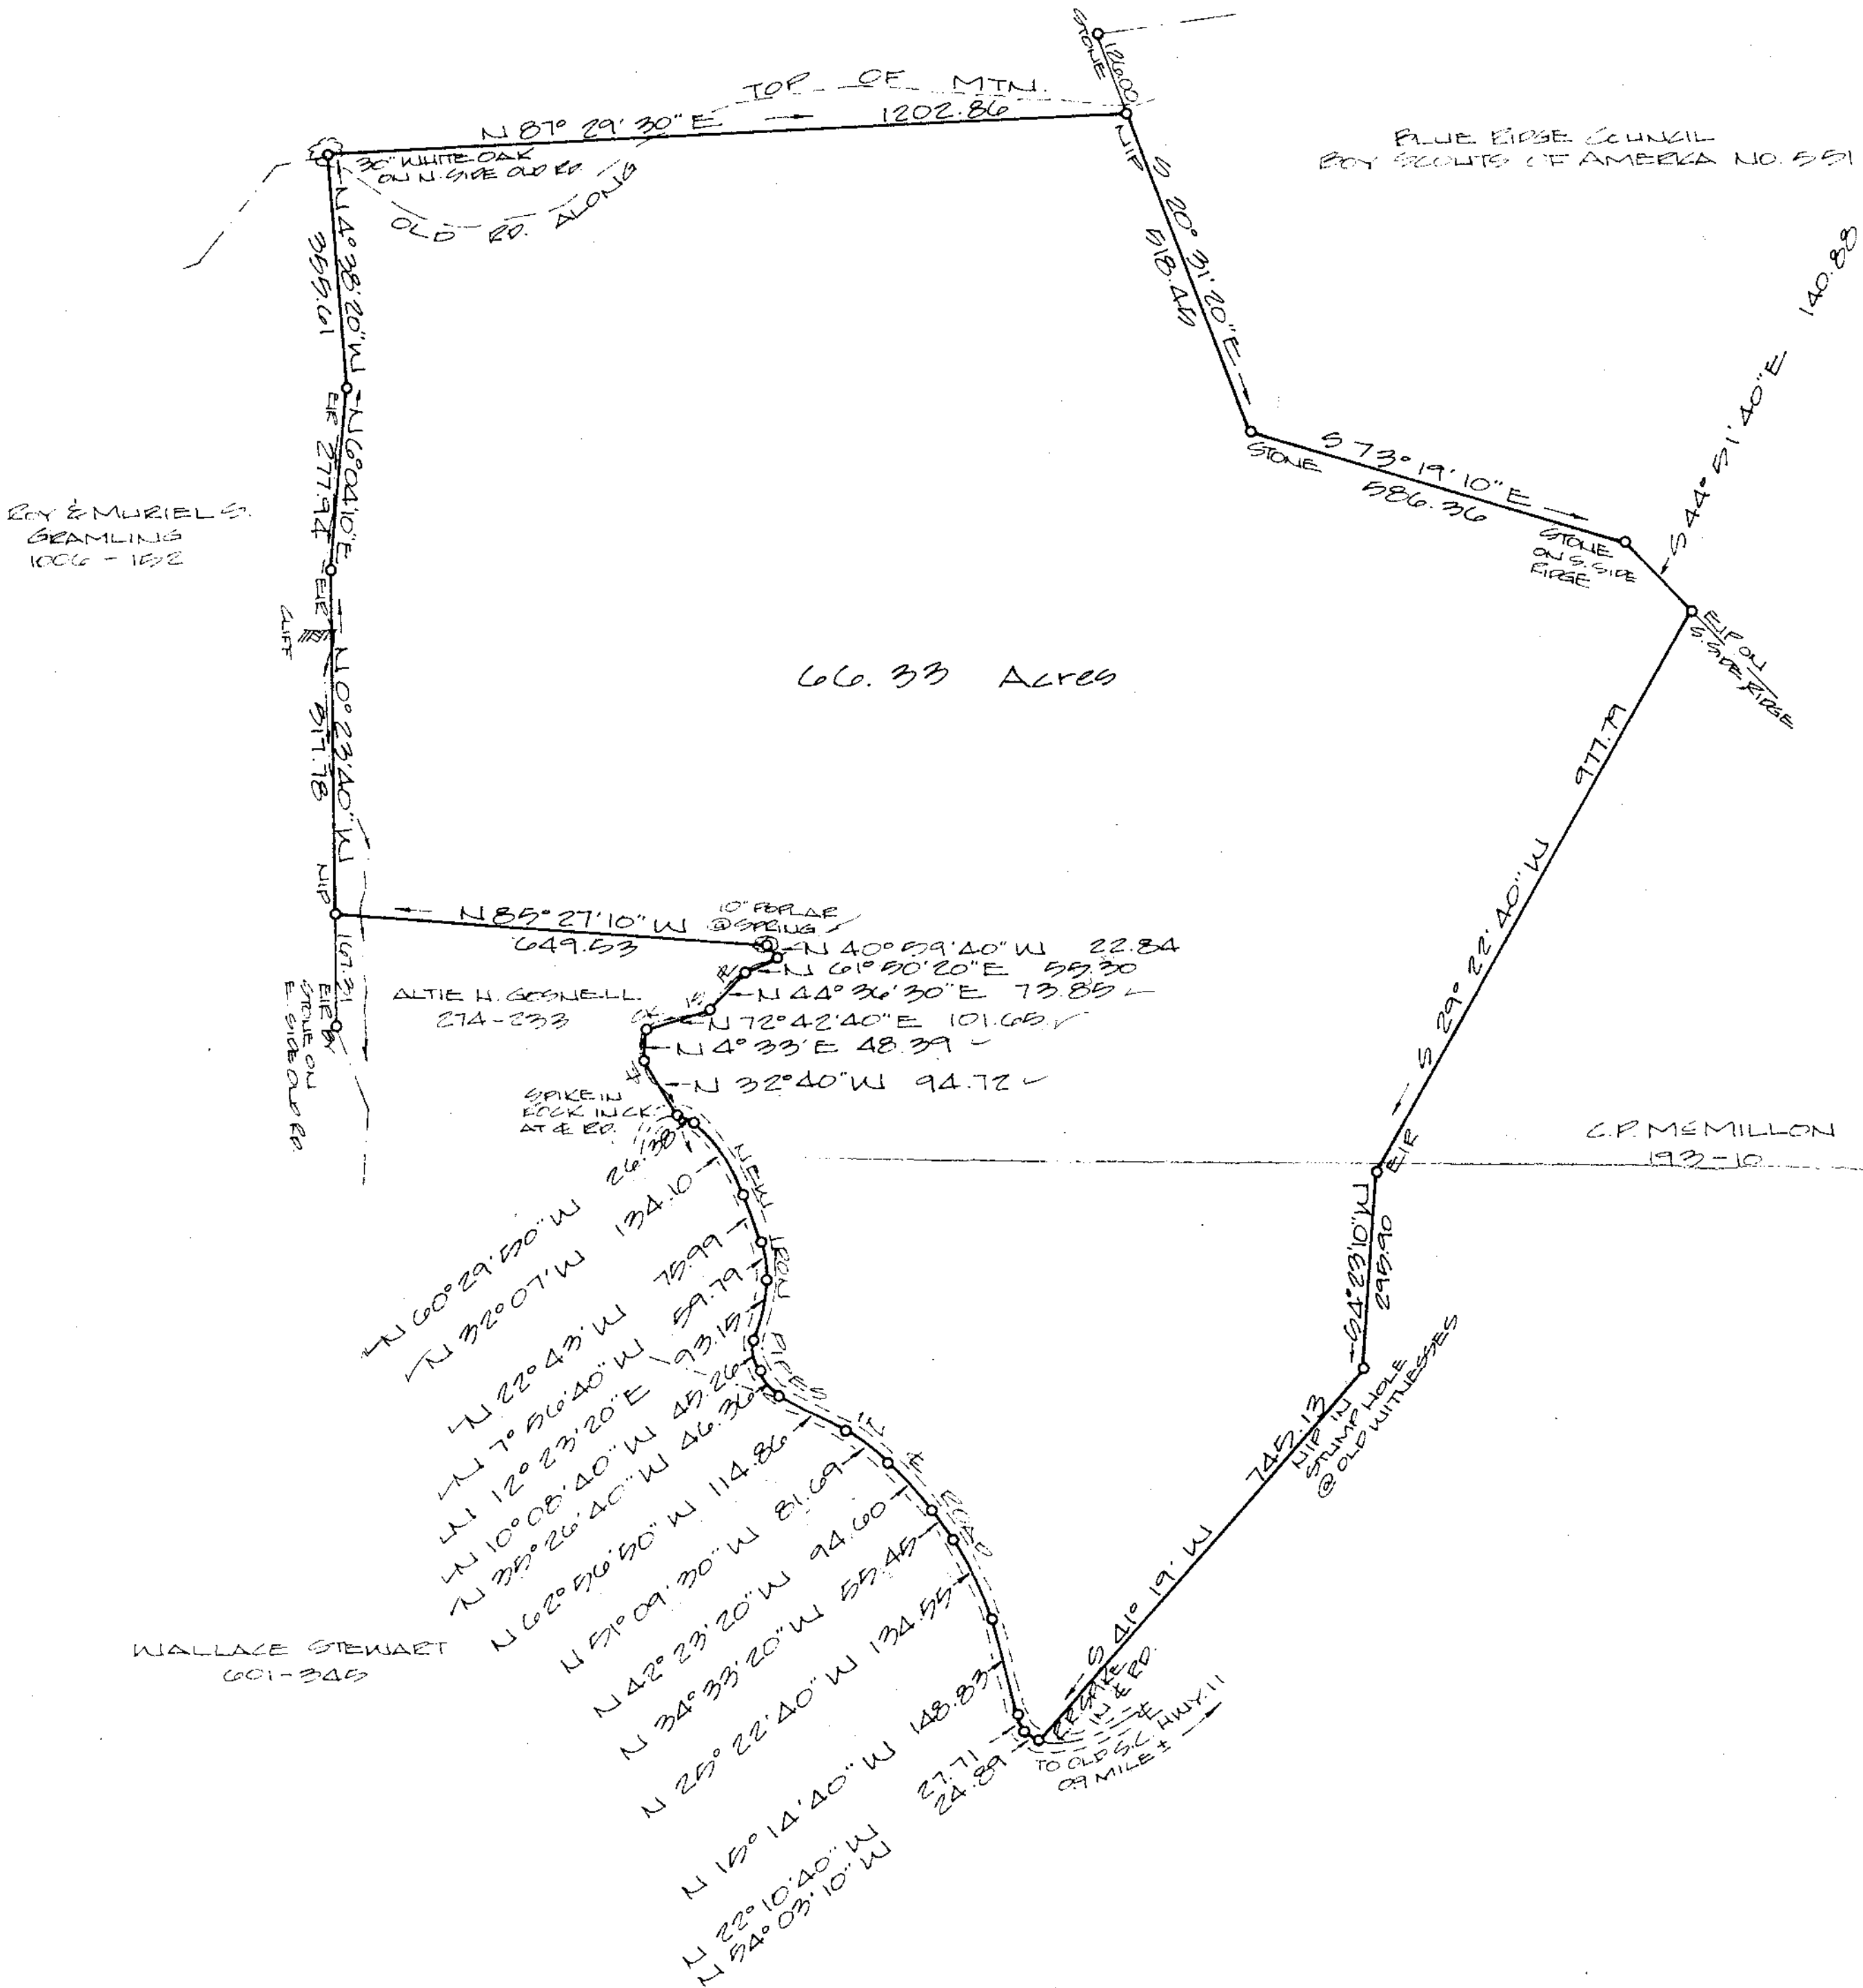

BOBBY J. & MARVETTA C. STOTT

SALLIDA TWP., GREENVILLE CO., S.C.

LEGAL REFERENCES : D.B. 993, Pg. 832 & 994, Pg 377

SCALE : 1" = 200'



16 OCTOBER 1975

SAM T. MARLOWE & ASSOCIATES

REG. LAND SURVEYOR NO. 5549

COLUMBUS, NO. CAR.

16829

5J-91

DEC 31 1975



RECORDING FEE
PAID \$ 3.00

ERROR OF CLOSURE 1:10,080

51-32

472 D

MICROFILMED