
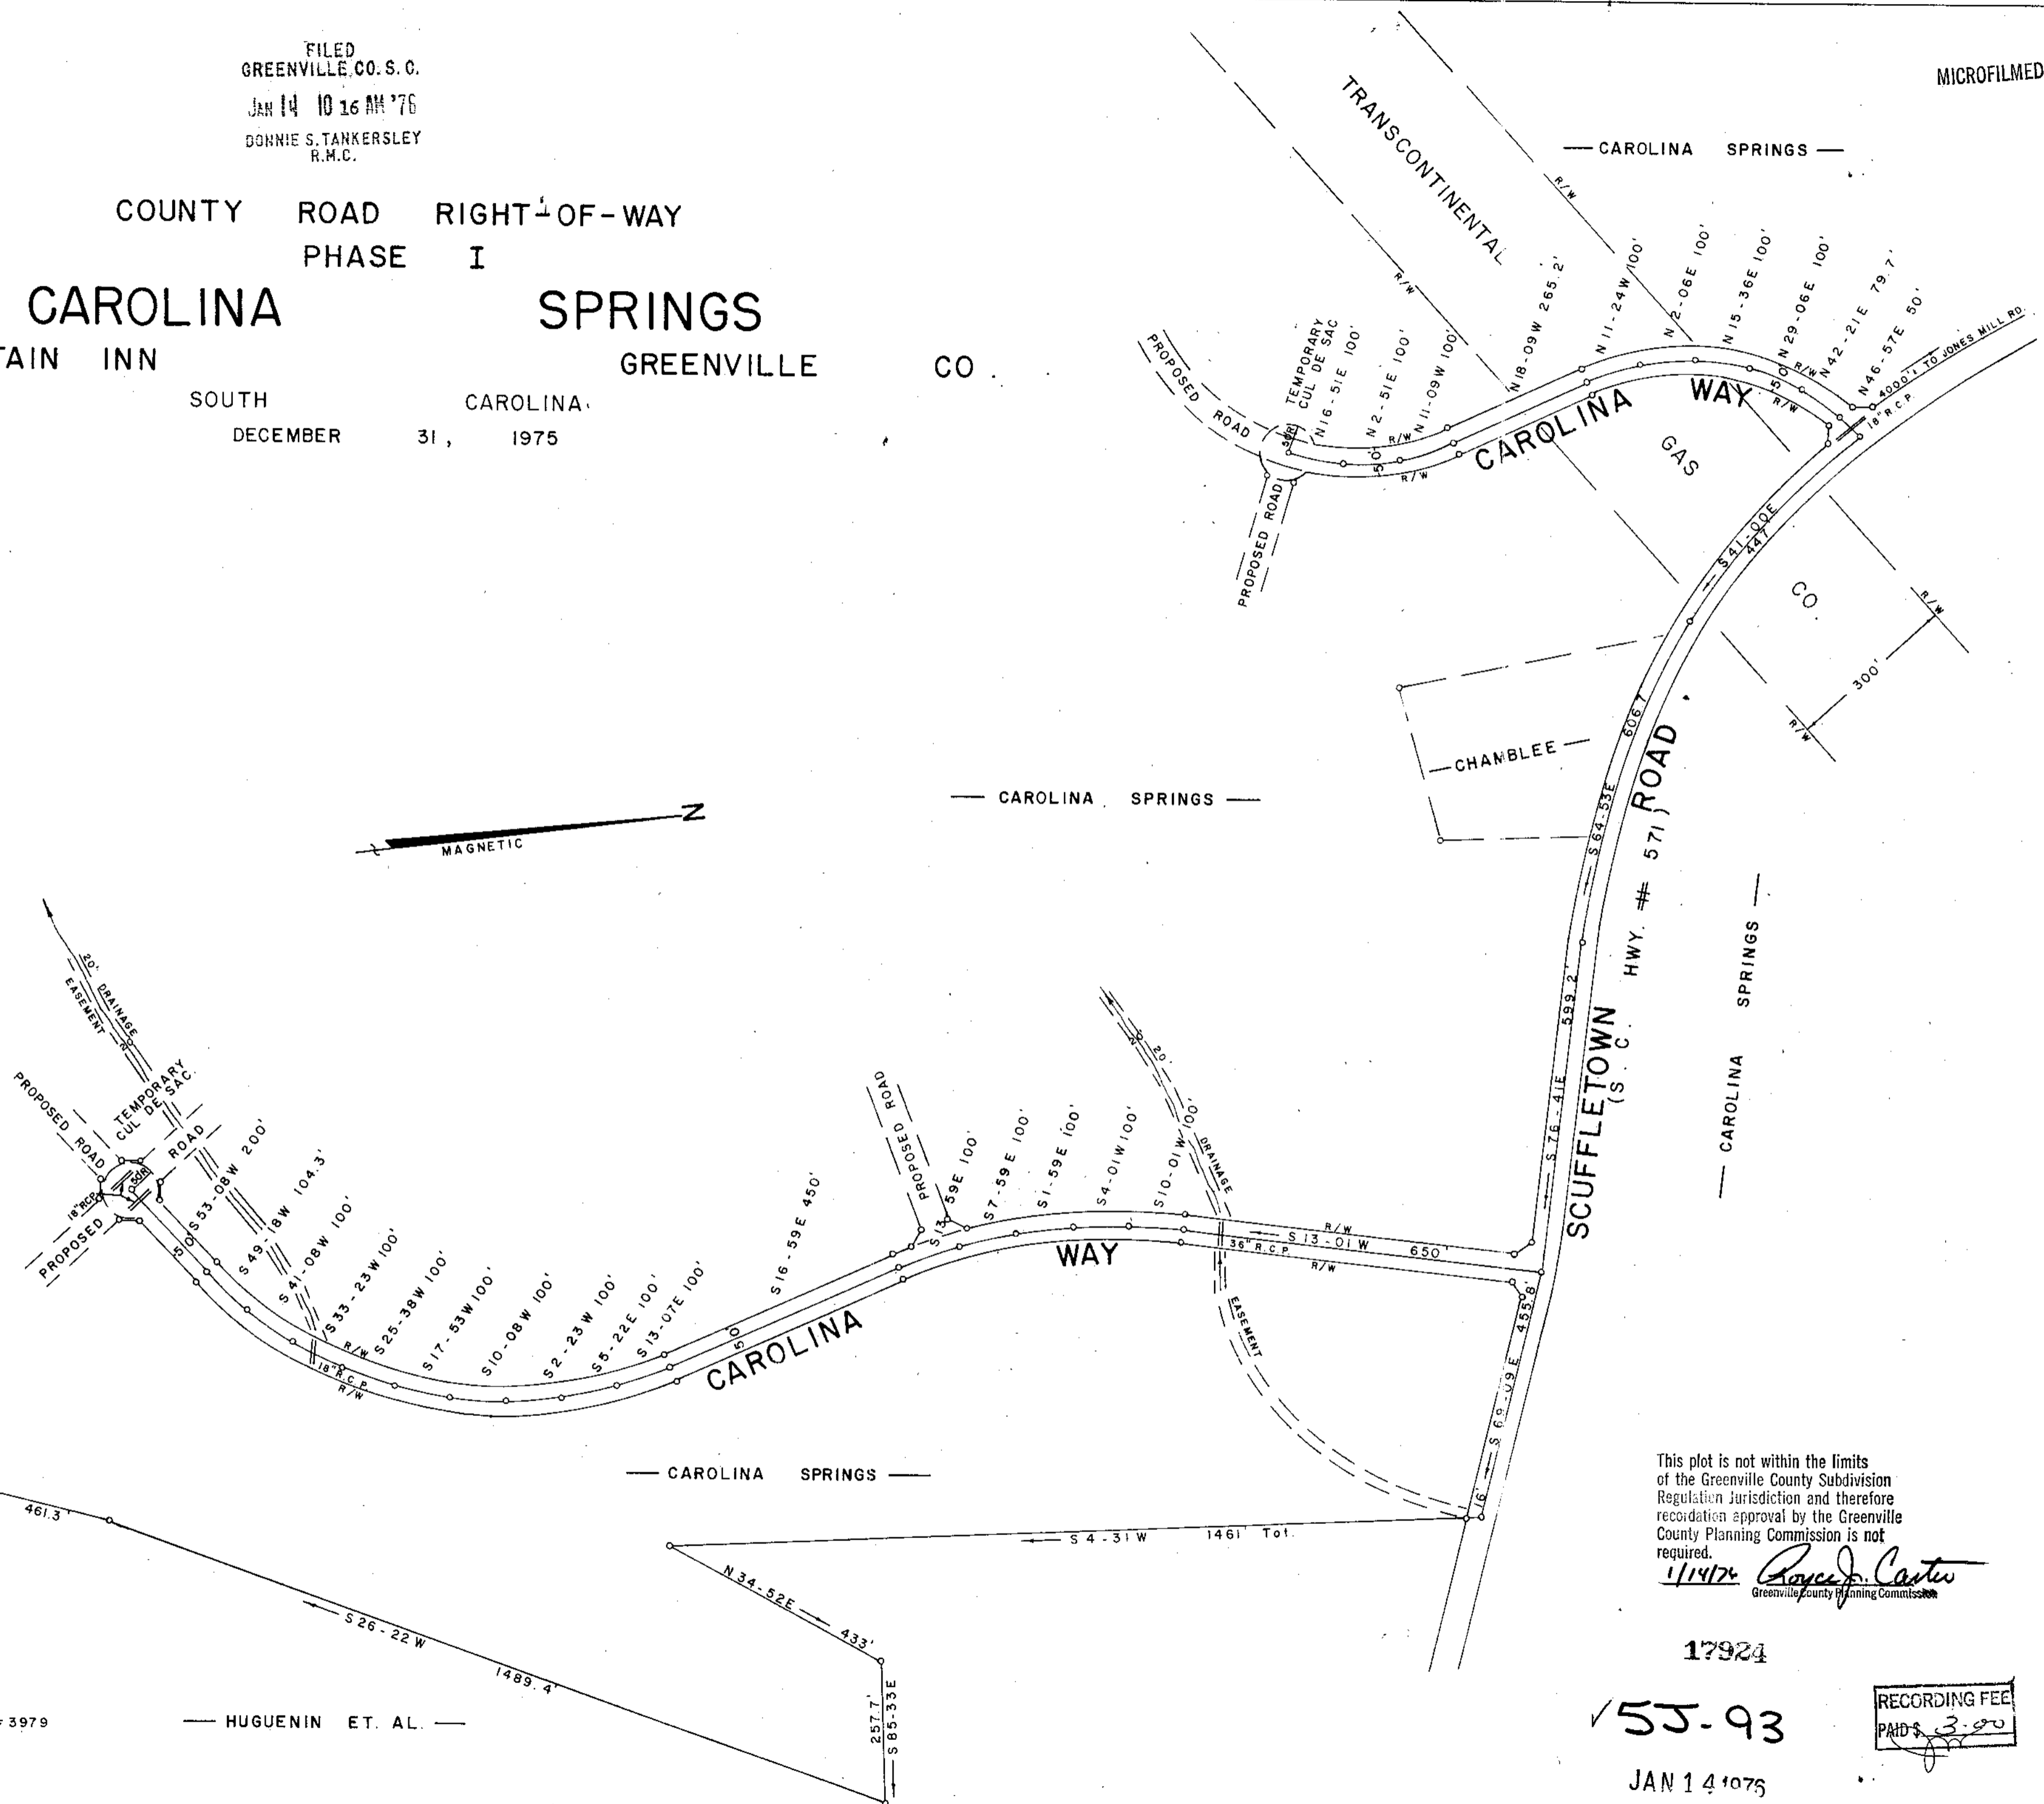


FILED
 GREENVILLE, CO. S. C.
 JAN 14 10 16 AM '76
 DONNIE S. TANKERSLEY
 R.M.C.

MICROFILMED

COUNTY ROAD RIGHT-OF-WAY
 PHASE I
CAROLINA SPRINGS
 NEAR FOUNTAIN INN GREENVILLE CO.
 SOUTH CAROLINA
 DECEMBER 31, 1975

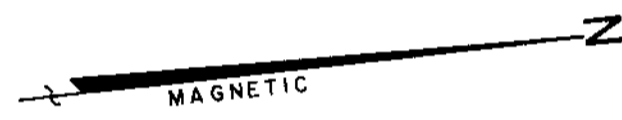

This plot is not within the limits of the Greenville County Subdivision Regulation Jurisdiction and therefore recordation approval by the Greenville County Planning Commission is not required.
 1/14/76 *Royce J. Carter*
 Greenville County Planning Commission

17924

55-93

JAN 14 1976

RECORDING FEE
 PAID \$ 3.00

W. R. WILLIAMS, JR., ENGINEER / SURVEYOR # 3979
 15 MAIN STREET
 TRAVELERS REST, S. C.

HUGUENIN ET. AL.

SCALE 1" = 200'