



10.85 ACRES

TRUE NORTH ESTABLISHED BY  
SOLAR OBSERVATIONS ON 12-6-75

REF. PLATS  
N-141A

DEEDS  
760-76  
622-402  
616-250

ERROR OF CLOSURE BY LAT. & DEP. 1:5,000'

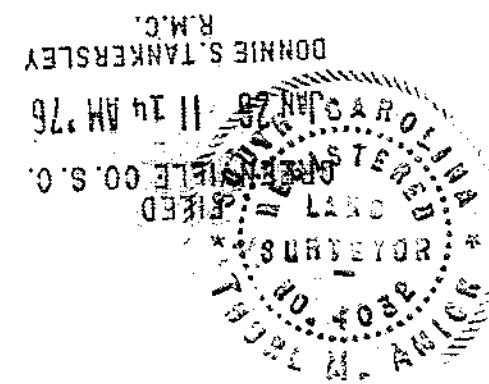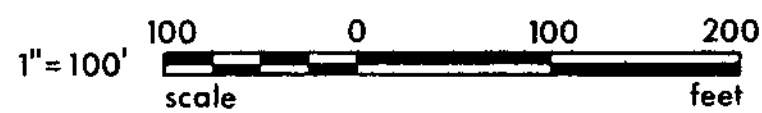

MICROFILMED

5J-98 18930  
JAN 26 1976

PROPERTY OF: <b>PAUL E. &amp; MAGGIE B.S. KELLY</b>		
SCALE: 1"=100'	APPROVED BY: <i>Thurl M. Amick</i>	DRAWN BY: T.M.A.
DATE: 1-8-76		CK. BY: T.D.L.
SURVEY MADE BY: THURL M. AMICK, S.C.R.L.S. #4092 GREENVILLE Co., S.C.		
GREENVILLE Co. FAIRVIEW TWSP. SOUTH CAROLINA		DRAWING NUMBER KELLY # 1