


MICROFILMED

FILED
GREENVILLE CO. S. C.

MAY 13 10 11 AM '75

DOHNIE S. TANKERSLEY
R.M.C.

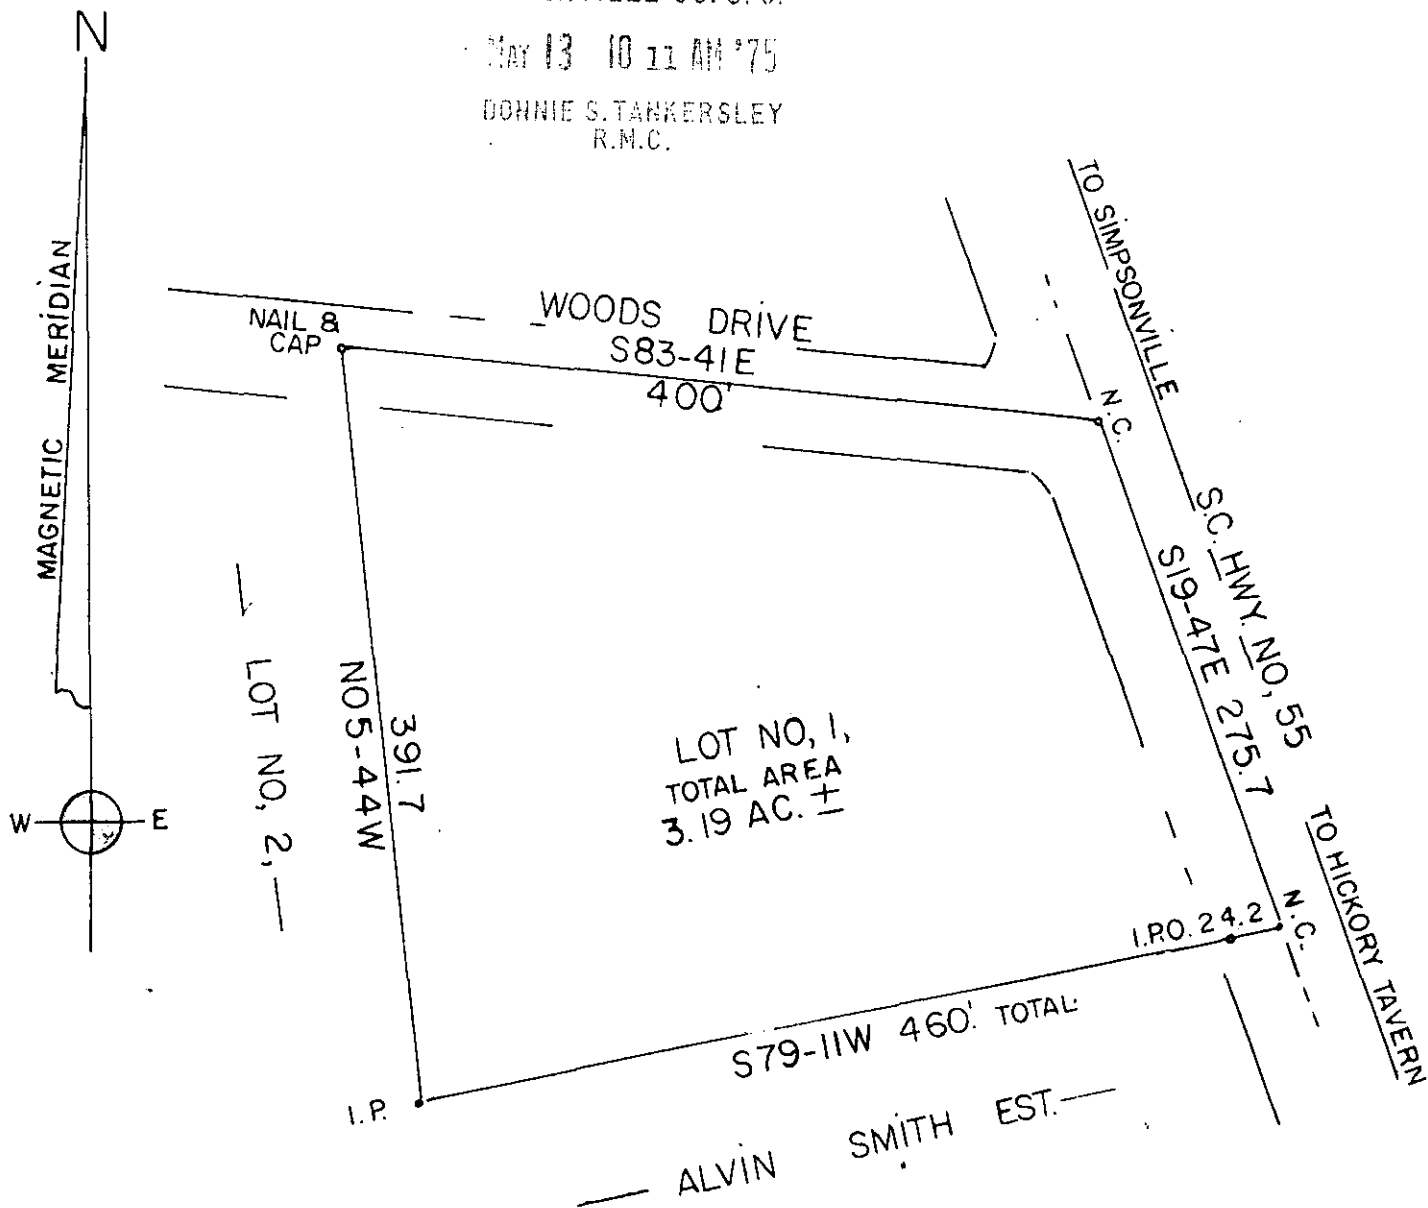

THE ABOVE SHOWN LOT. THE SAME BEING DESIGNATED AS ALL OF LOT NO. 1, OF THE CEDAR HILL SUBD. OWNED BY CANNON & PATTON ASSOCIATES. LOCATED IN THE FAIRVIEW SECTION OF GREENVILLE COUNTY S.C.

MAY 13 1975

CHARLES K. DUNN &
 DEAN C. EDENS ASSOCIATES
 Registered Surveyor no. 1578,
 MT. FOREST CIRCLE
 EASLEY S.C. 29640
 PHONE 859-8325

TITLE PROPERTY OF
 GLENN E. COOK 26288
 AND
 BONNIE L. COOK ✓ 5M-8
 STATE S.C. COUNTY GREENVILLE
 LOCATED IN THE FAIRVIEW SECTION.
 SCALE 1" = 100' SURVEYED 1/10, 71

RECORDING FEE
 PAID \$ 1.00
 BC