


MICROFILMED

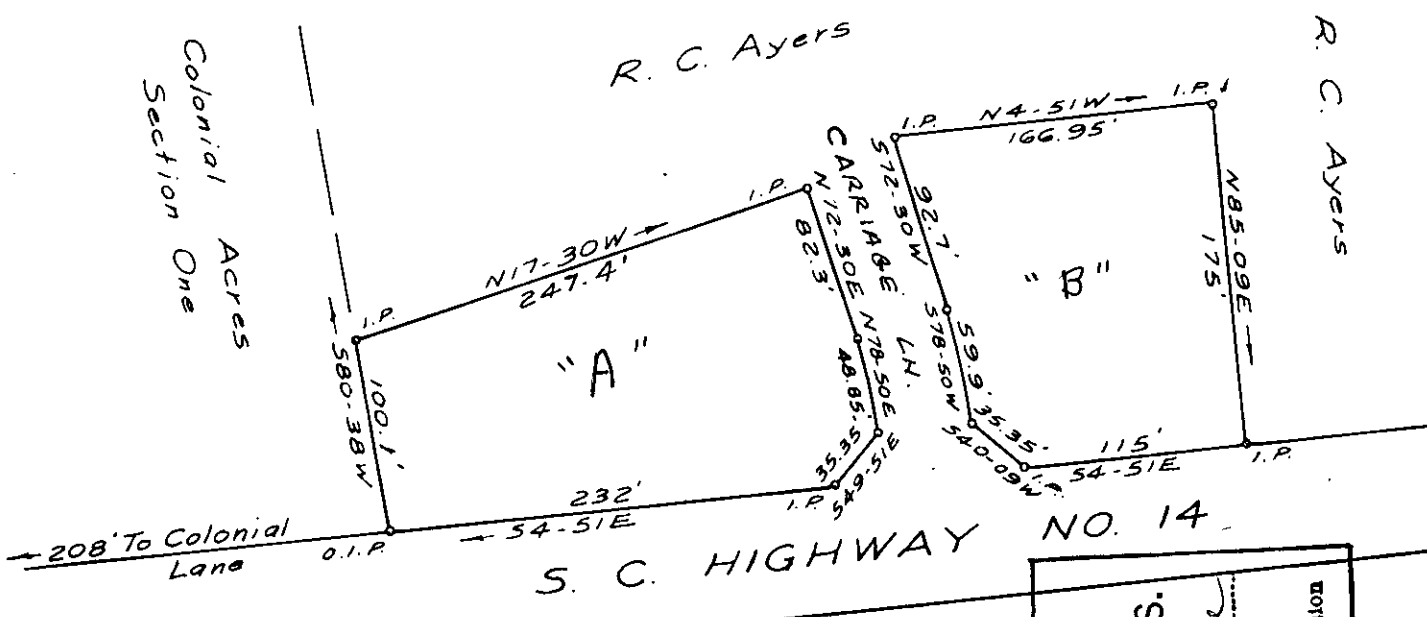

FILED  
 GREENVILLE CO. S. C.  
 MAY 16 12 35 PM '75  
 DONNIE S. TANKERSLEY  
 R.M.C.

PROPERTY OF  
 R. C. AYERS  
 GREENVILLE CO., S.C.

THIS PLAT IS NOT A SUBDIVISION  
 AS DEFINED BY THE GREENVILLE  
 COUNTY SUBDIVISION REGULATIONS.  
 5/8/75 *J. Coleman Jones*  
 Chairman, Secretary, or Director of  
 Planning.  
 Greenville County Planning Commission


SCALE: 1"=100' JUNE, 1974

MAY 16 1975

✓ 5 m - 15

26721

RECORDING FEE  
 PAID \$ 1.00

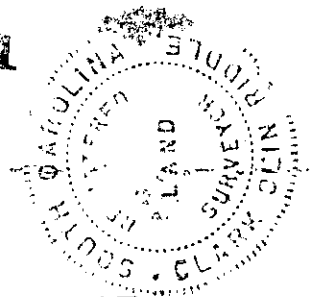

C. O. RIDDLE, REG. L.S. 1347