
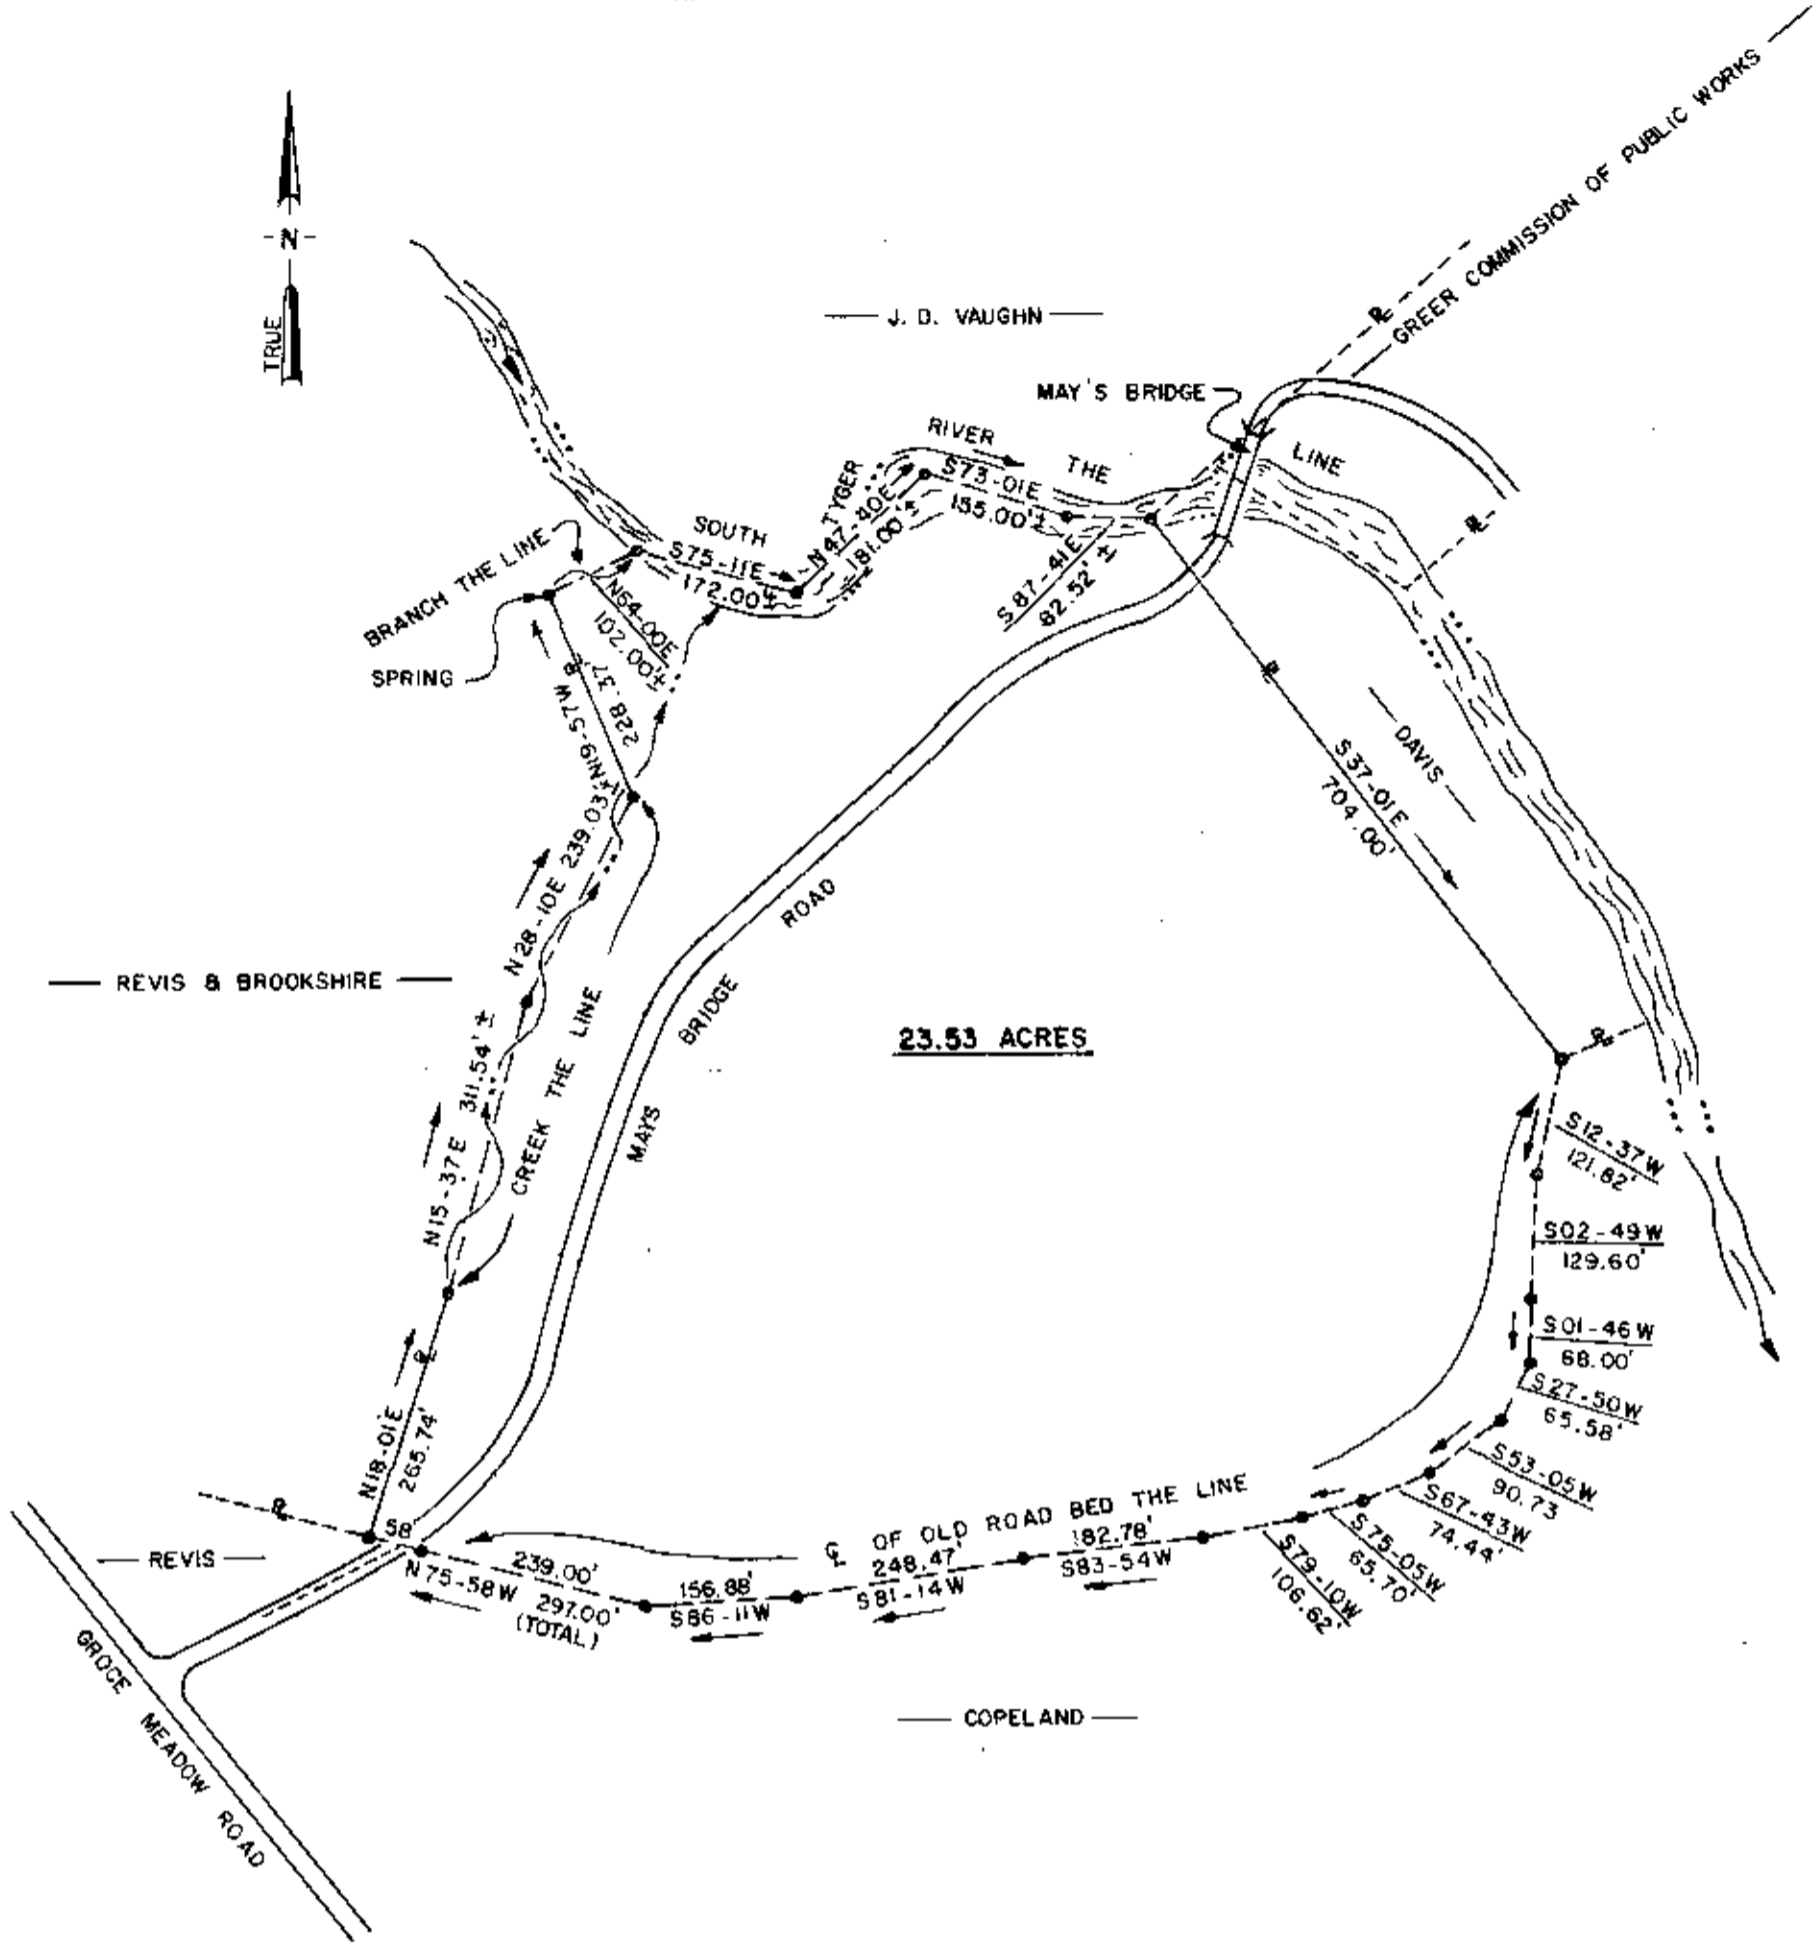


OCT 22 10 27 AM '75

DONNE S. TANKERSLEY
R.M.C.

MICROFILMED

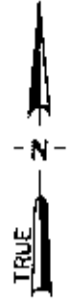

NOTES: 1. ALL WATERWAYS TAKEN FROM PHOTOGRAMMETRY.
2. THIS IS ENTIRE TROTTER TRACT.

REFERENCES

BLOCK BOOK: 633.2 - 1-16
DEED BOOK: 284-138

R: PROPERTY LINE
●: OLD IRON PIN

10780

REV.	DATE	BY	DESCRIPTION	APP.

REVISION

GREER COMMISSION OF PUBLIC WORKS
LAKE JOHN A. ROBINSON

PROPERTY OF
W. Z. TROTTER

LOCATED NEAR GREER

GREENVILLE CO., SOUTH CAROLINA

OCT 22 1975

5-0-2

RECORDING FEE
PAID \$ 2.00

enwright associates
ENGINEERS
GREENVILLE, S.C.

FILE NO.	CLIENTS	REVISED
CES	G.C.P.W.	F.E.B.
DRAWN.	DESIGN.	CHECK.

12-30-74 DATE. 1"=200 FEET SCALE. 71523-1 DWS NO.