


MICROFILMED

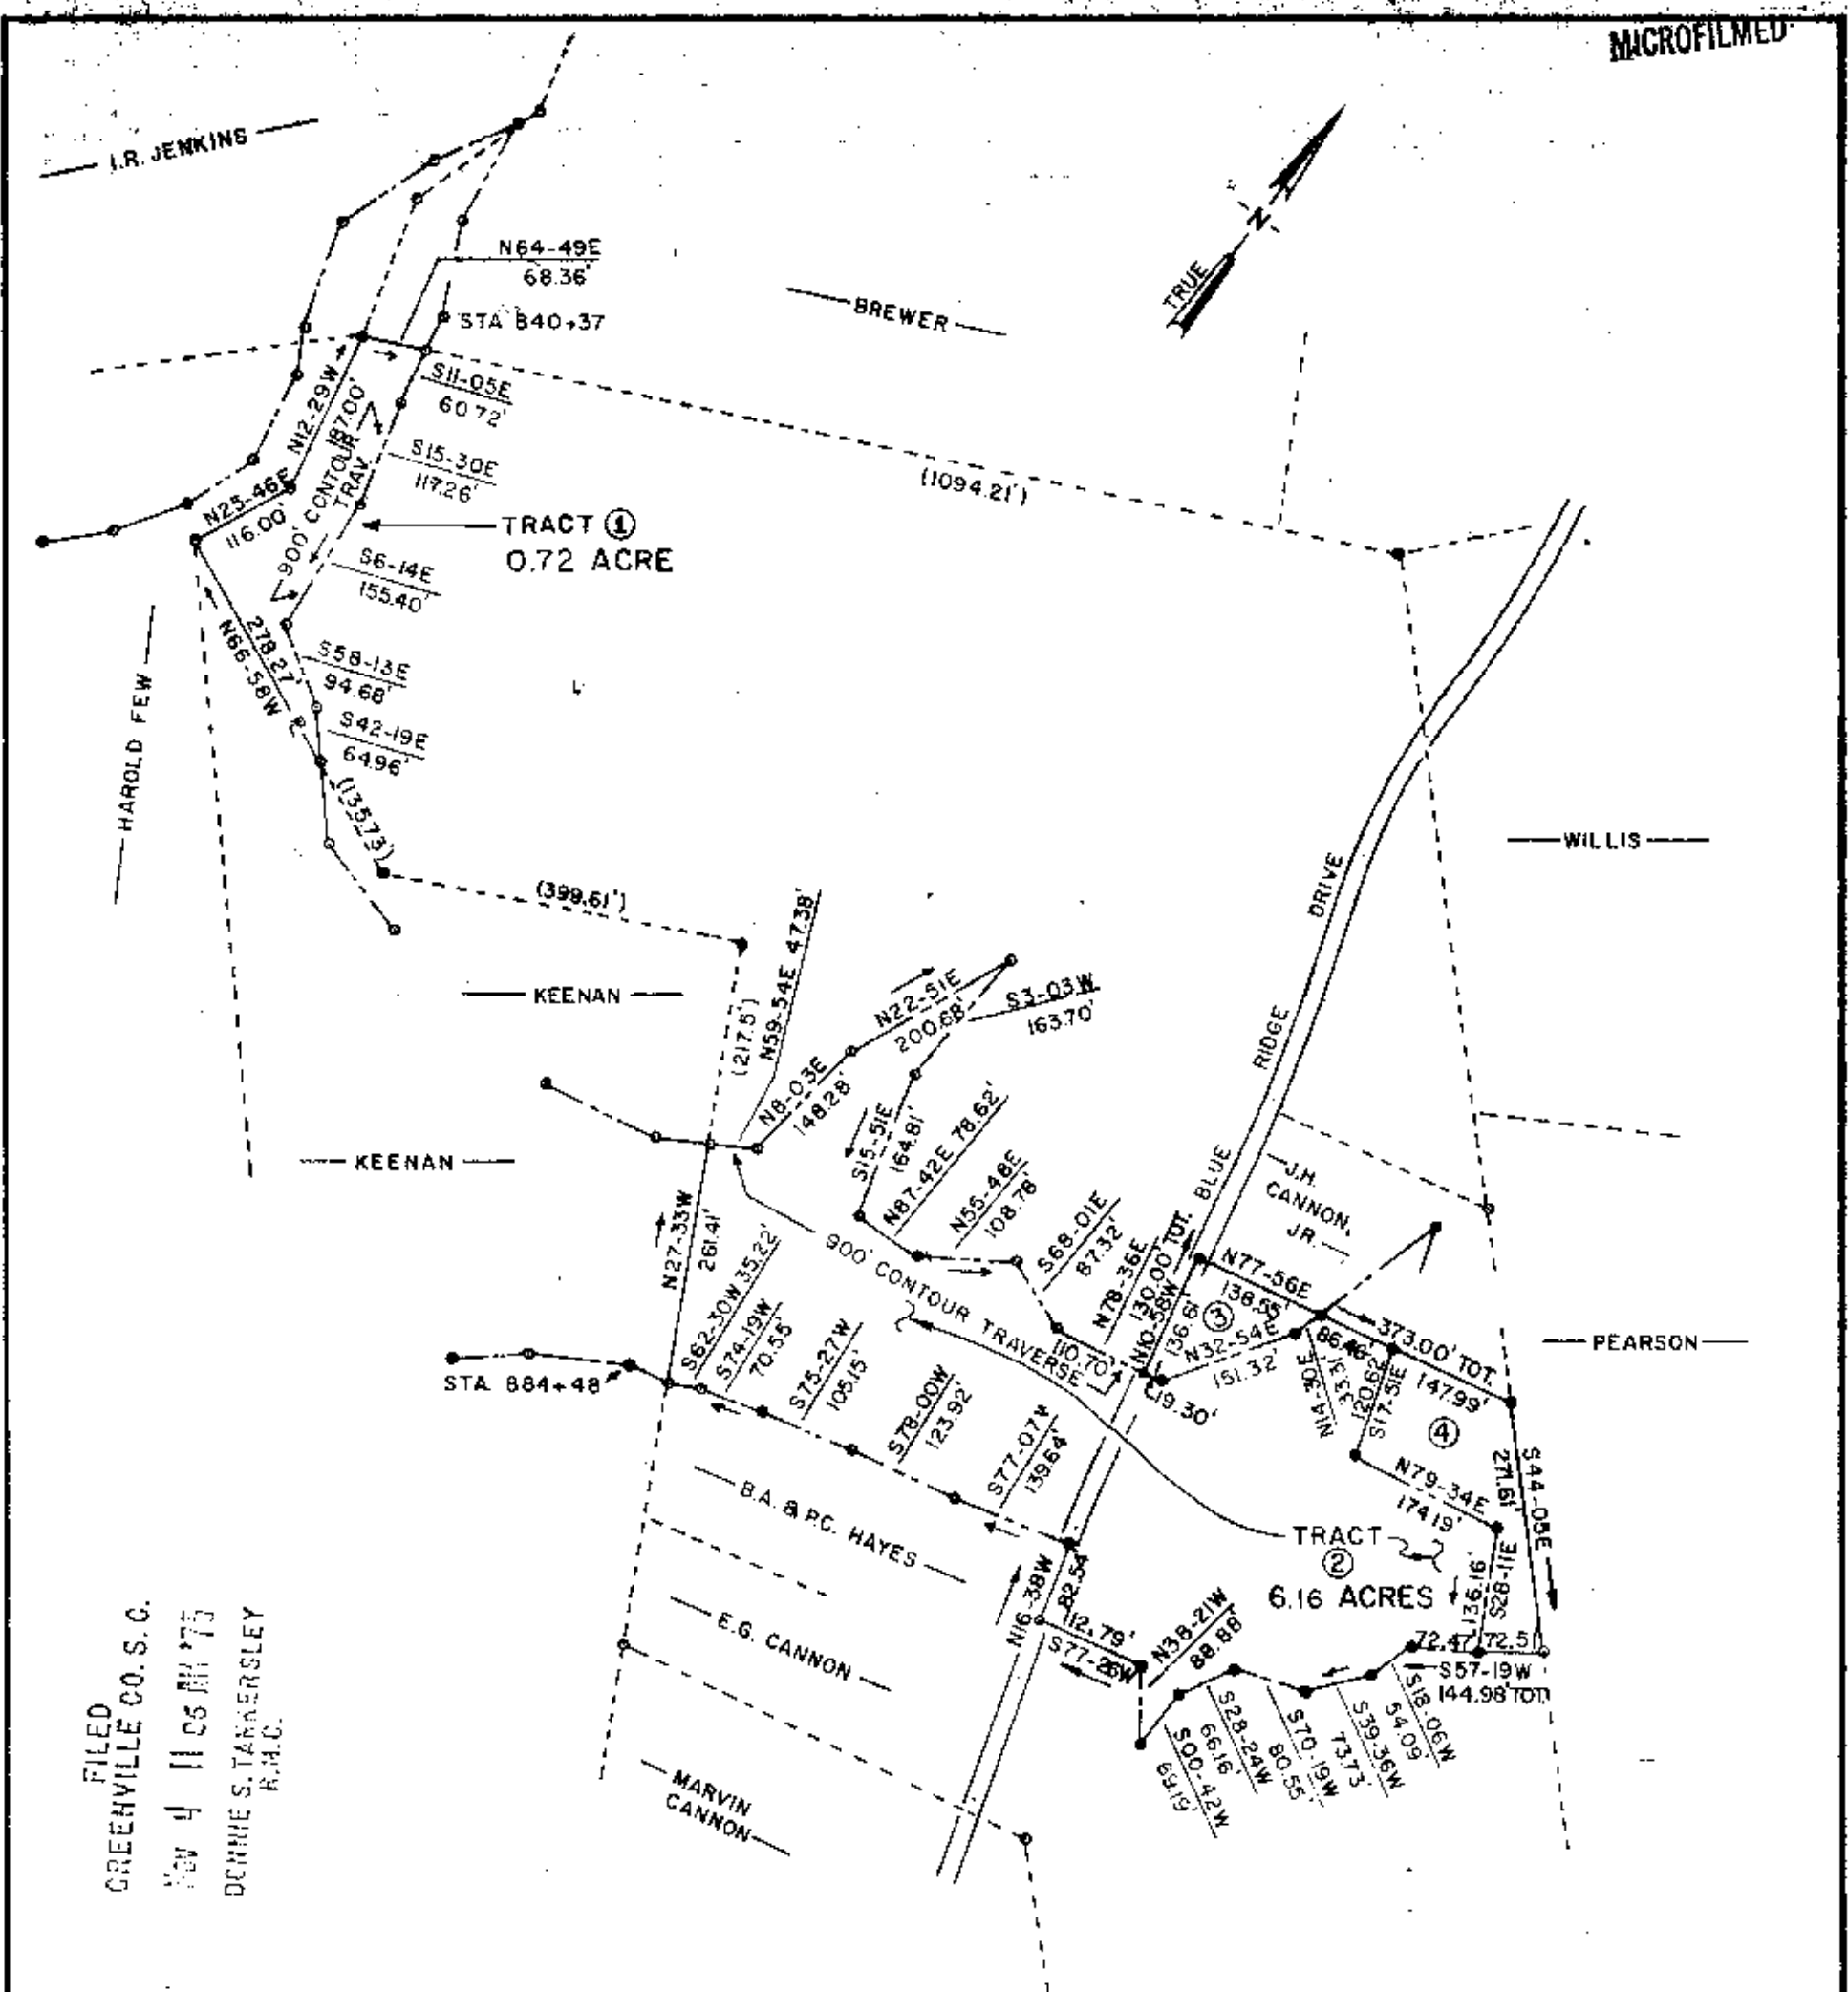

FILED
GREENVILLE CO. S.C.
Nov 4 11 05 AM '75
DENNIS S. TARKERSLEY
R.M.C.

TRACT 1 0.72 ACRE BELOW 900' CONTOUR TRAVERSE
 TRACT 2 6.16 ACRES BELOW 900' CONTOUR TRAVERSE
 TRACT 3 0.27 ACRE ABOVE 900' CONTOUR TRAVERSE
 TRACT 4 0.67 ACRE ABOVE 900' CONTOUR TRAVERSE
 7.82 ACRES TOTAL

5-0-5
11928

LEGEND

P=PROPERTY LINE
 ●=OLD IRON PIN

REFERENCES

DEED BOOK: 300-442
 BLOCK BOOK: 634.2-1-57

REV.	DATE	BY	DESCRIPTION	APP.
			TRACT "2" REVISED; TRACTS "3"	FEB
			B "4" ADDED.	

REVISION

enwright associates
 ENGINEERS
 GREENVILLE, S.C.

GREER COMMISSION OF PUBLIC WORKS
LAKE JOHN A. ROBINSON
 PROPERTY OF
J.H. CANNON, SR.
 LOCATED NEAR GREER
 GREENVILLE CO., SOUTH CAROLINA

RECORDING FEE
 PAID \$ 2.00

FILE NO.	CLIENTS.	RETIRED.
	G.C.P.W.	
G.L.B.	F.E.B.	
DRAWN.	DESIGN.	CHECK.

DATE	SCALE	OWB NO.
10-4-74	1"=200 FEET	71523-49