



FILED  
 GREENVILLE, CO. S. C.  
 DEC 3 10 07 AM '75  
 DONNIE S. TANKERSLEY  
 R.M.C.

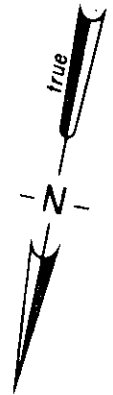

NOTES:

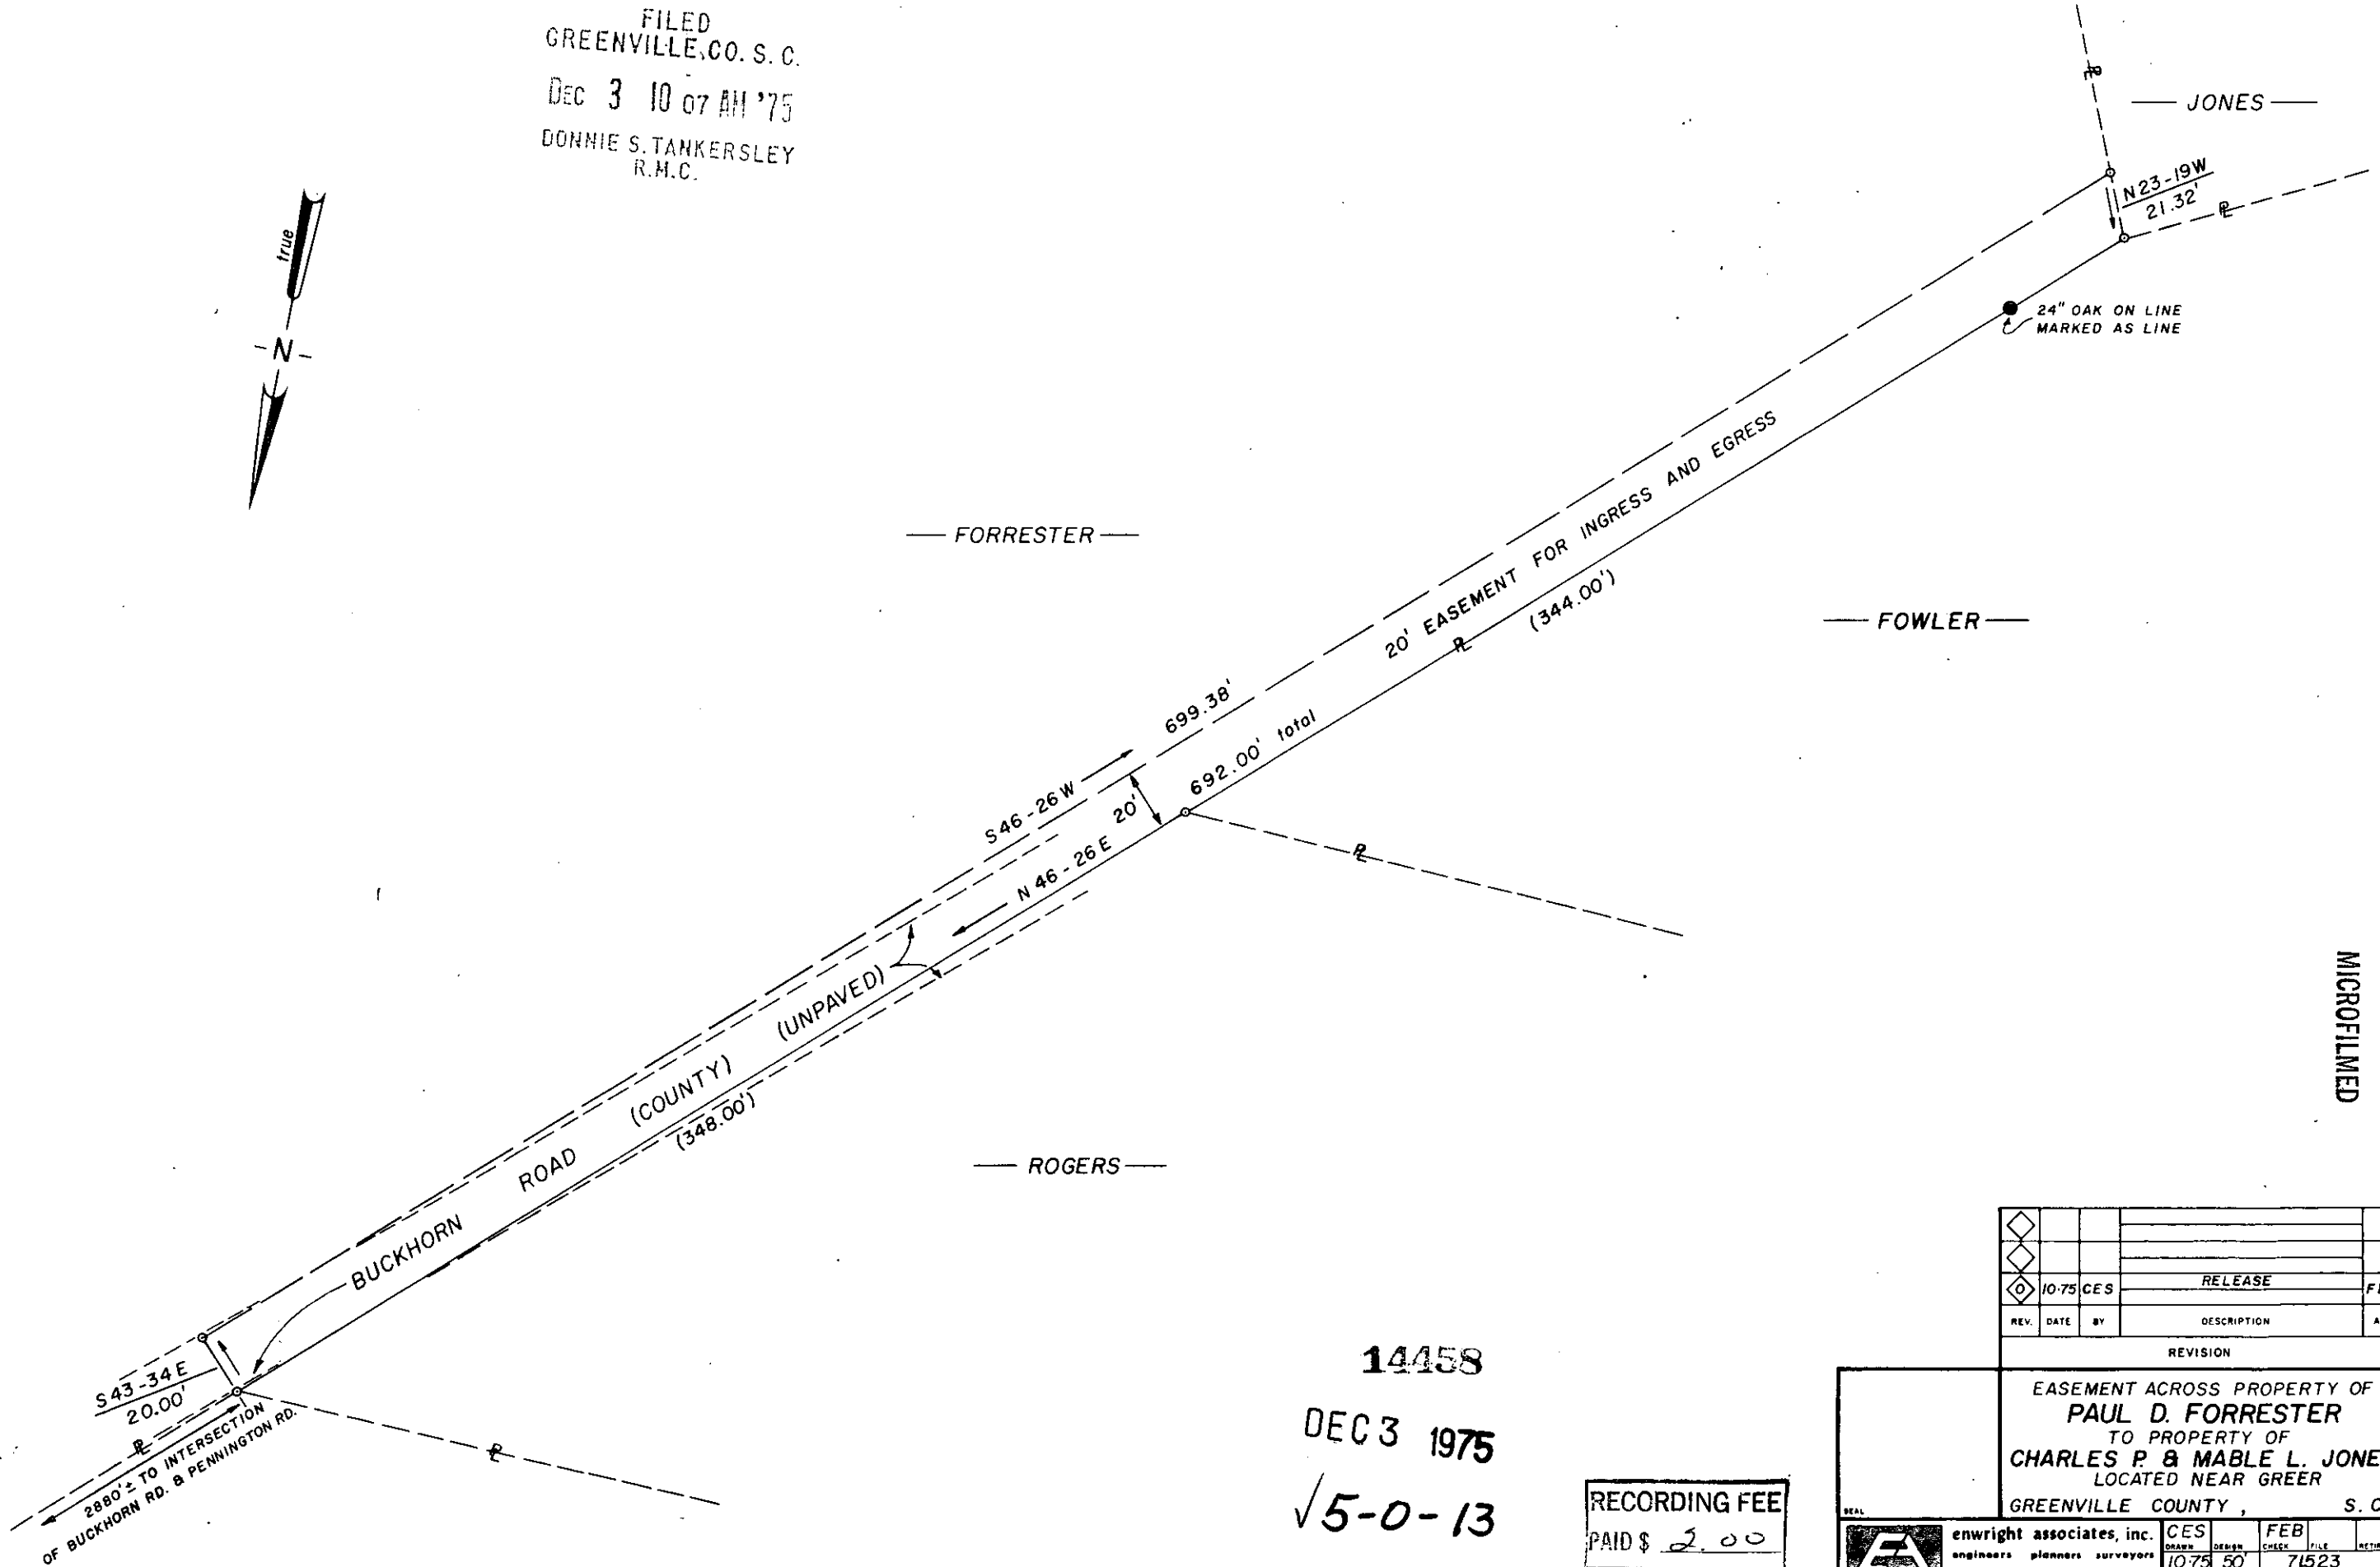

MICROFILMED

REV.	DATE	BY	DESCRIPTION	APP.
10-75	CES		RELEASE	FEB

14458  
 DEC 3 1975  
 5-0-13

RECORDING FEE  
 PAID \$ 2.00

EASEMENT ACROSS PROPERTY OF  
**PAUL D. FORRESTER**  
 TO PROPERTY OF  
**CHARLES P. & MABLE L. JONES**  
 LOCATED NEAR GREER  
 GREENVILLE COUNTY, S. C.

enwright associates, inc.  
 engineers planners surveyors  
 GREENVILLE, SOUTH CAROLINA

CES	FEB
10-75	71523
50	