
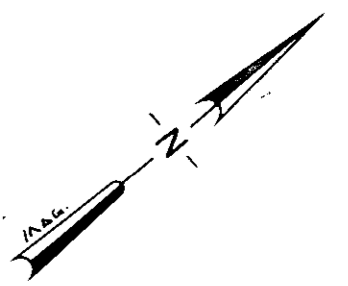



NOTES:

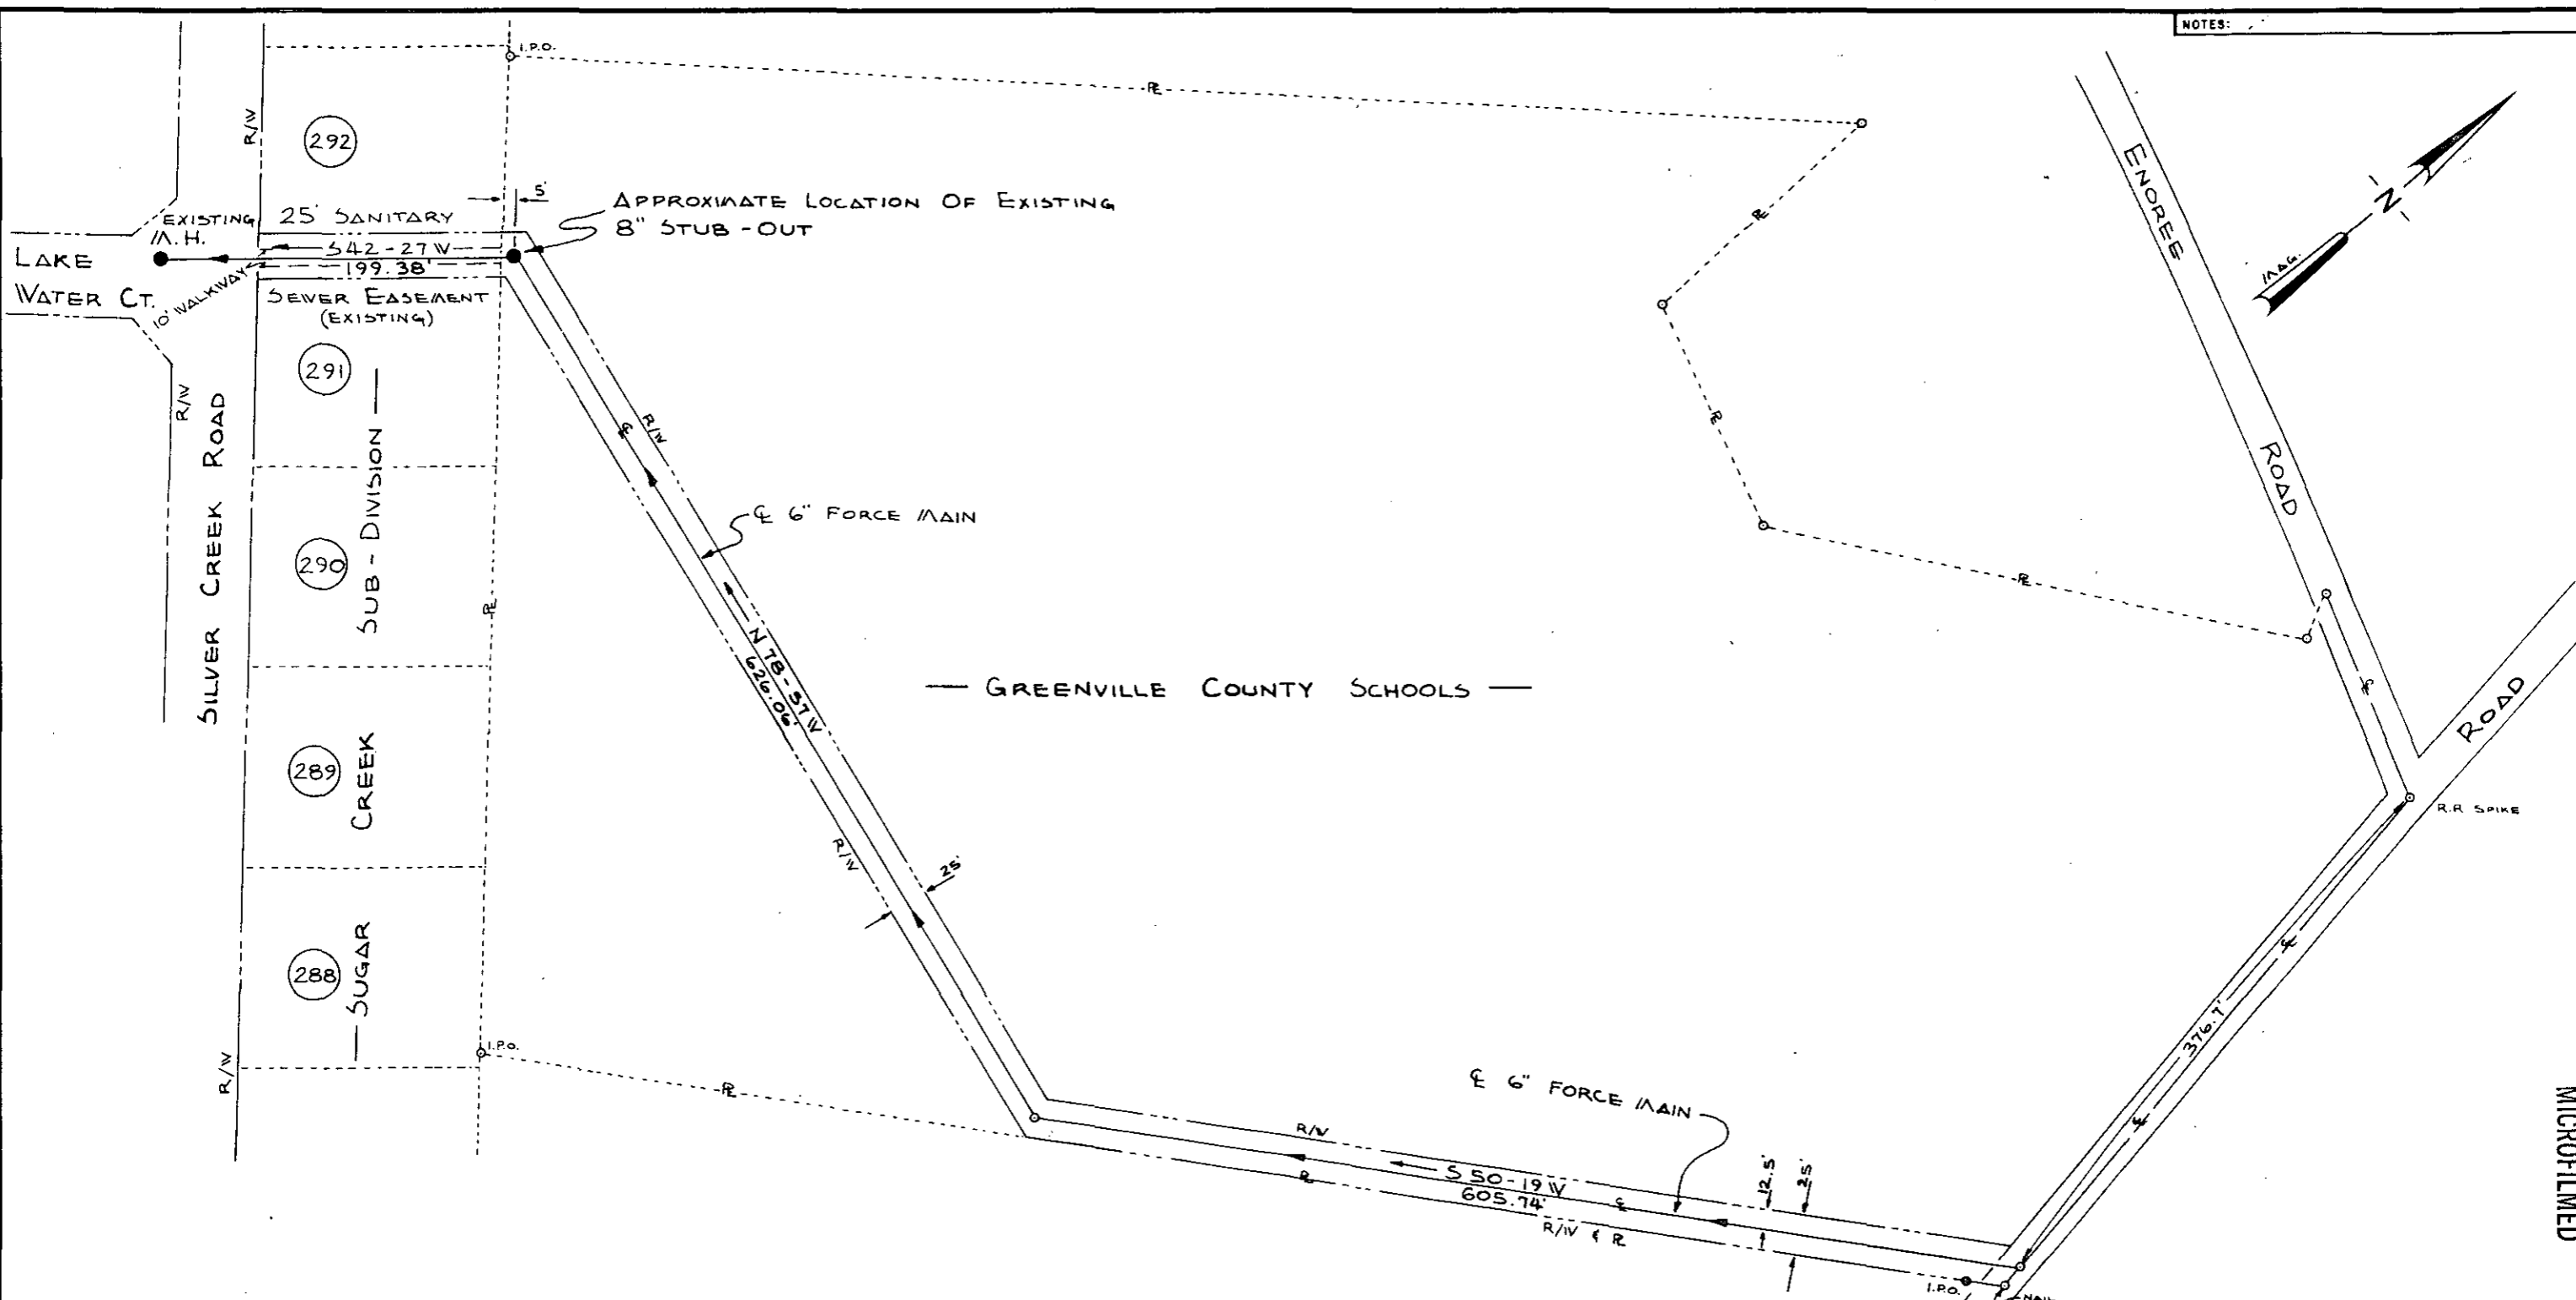

MICROFILMED

10-24	CES	FOR REVIEW	FEB
REV DATE	BY	DESCRIPTION	APP
REVISION			

PLAT SHOWING RIGHT-OF-WAY THROUGH PROPERTY OF GREENVILLE CO. SCHOOLS FOR CANEBRAKE SUB-DIVISION GREENVILLE Co., S.C.

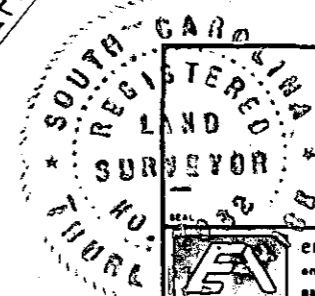

enwright associates, inc. CES FEB 100 75513-30-0  
 engineers planners surveyors GREENVILLE, SOUTH CAROLINA DATE SCALE DWG NO

15461

5-0-17  
 RECORDING FEE  
 PAID \$ 2.00

FILED  
 GREENVILLE CO. S.C.  
 DEC 15 12 22 PM '75  
 DONNIE S. TANKERSLEY  
 R.M.C.

DEC 15 1975