



FILED
 GREENVILLE CO. S. C.
 DEC 18 10 49 AM '75
 DONNIE S. TANKERSLEY
 R.M.C.

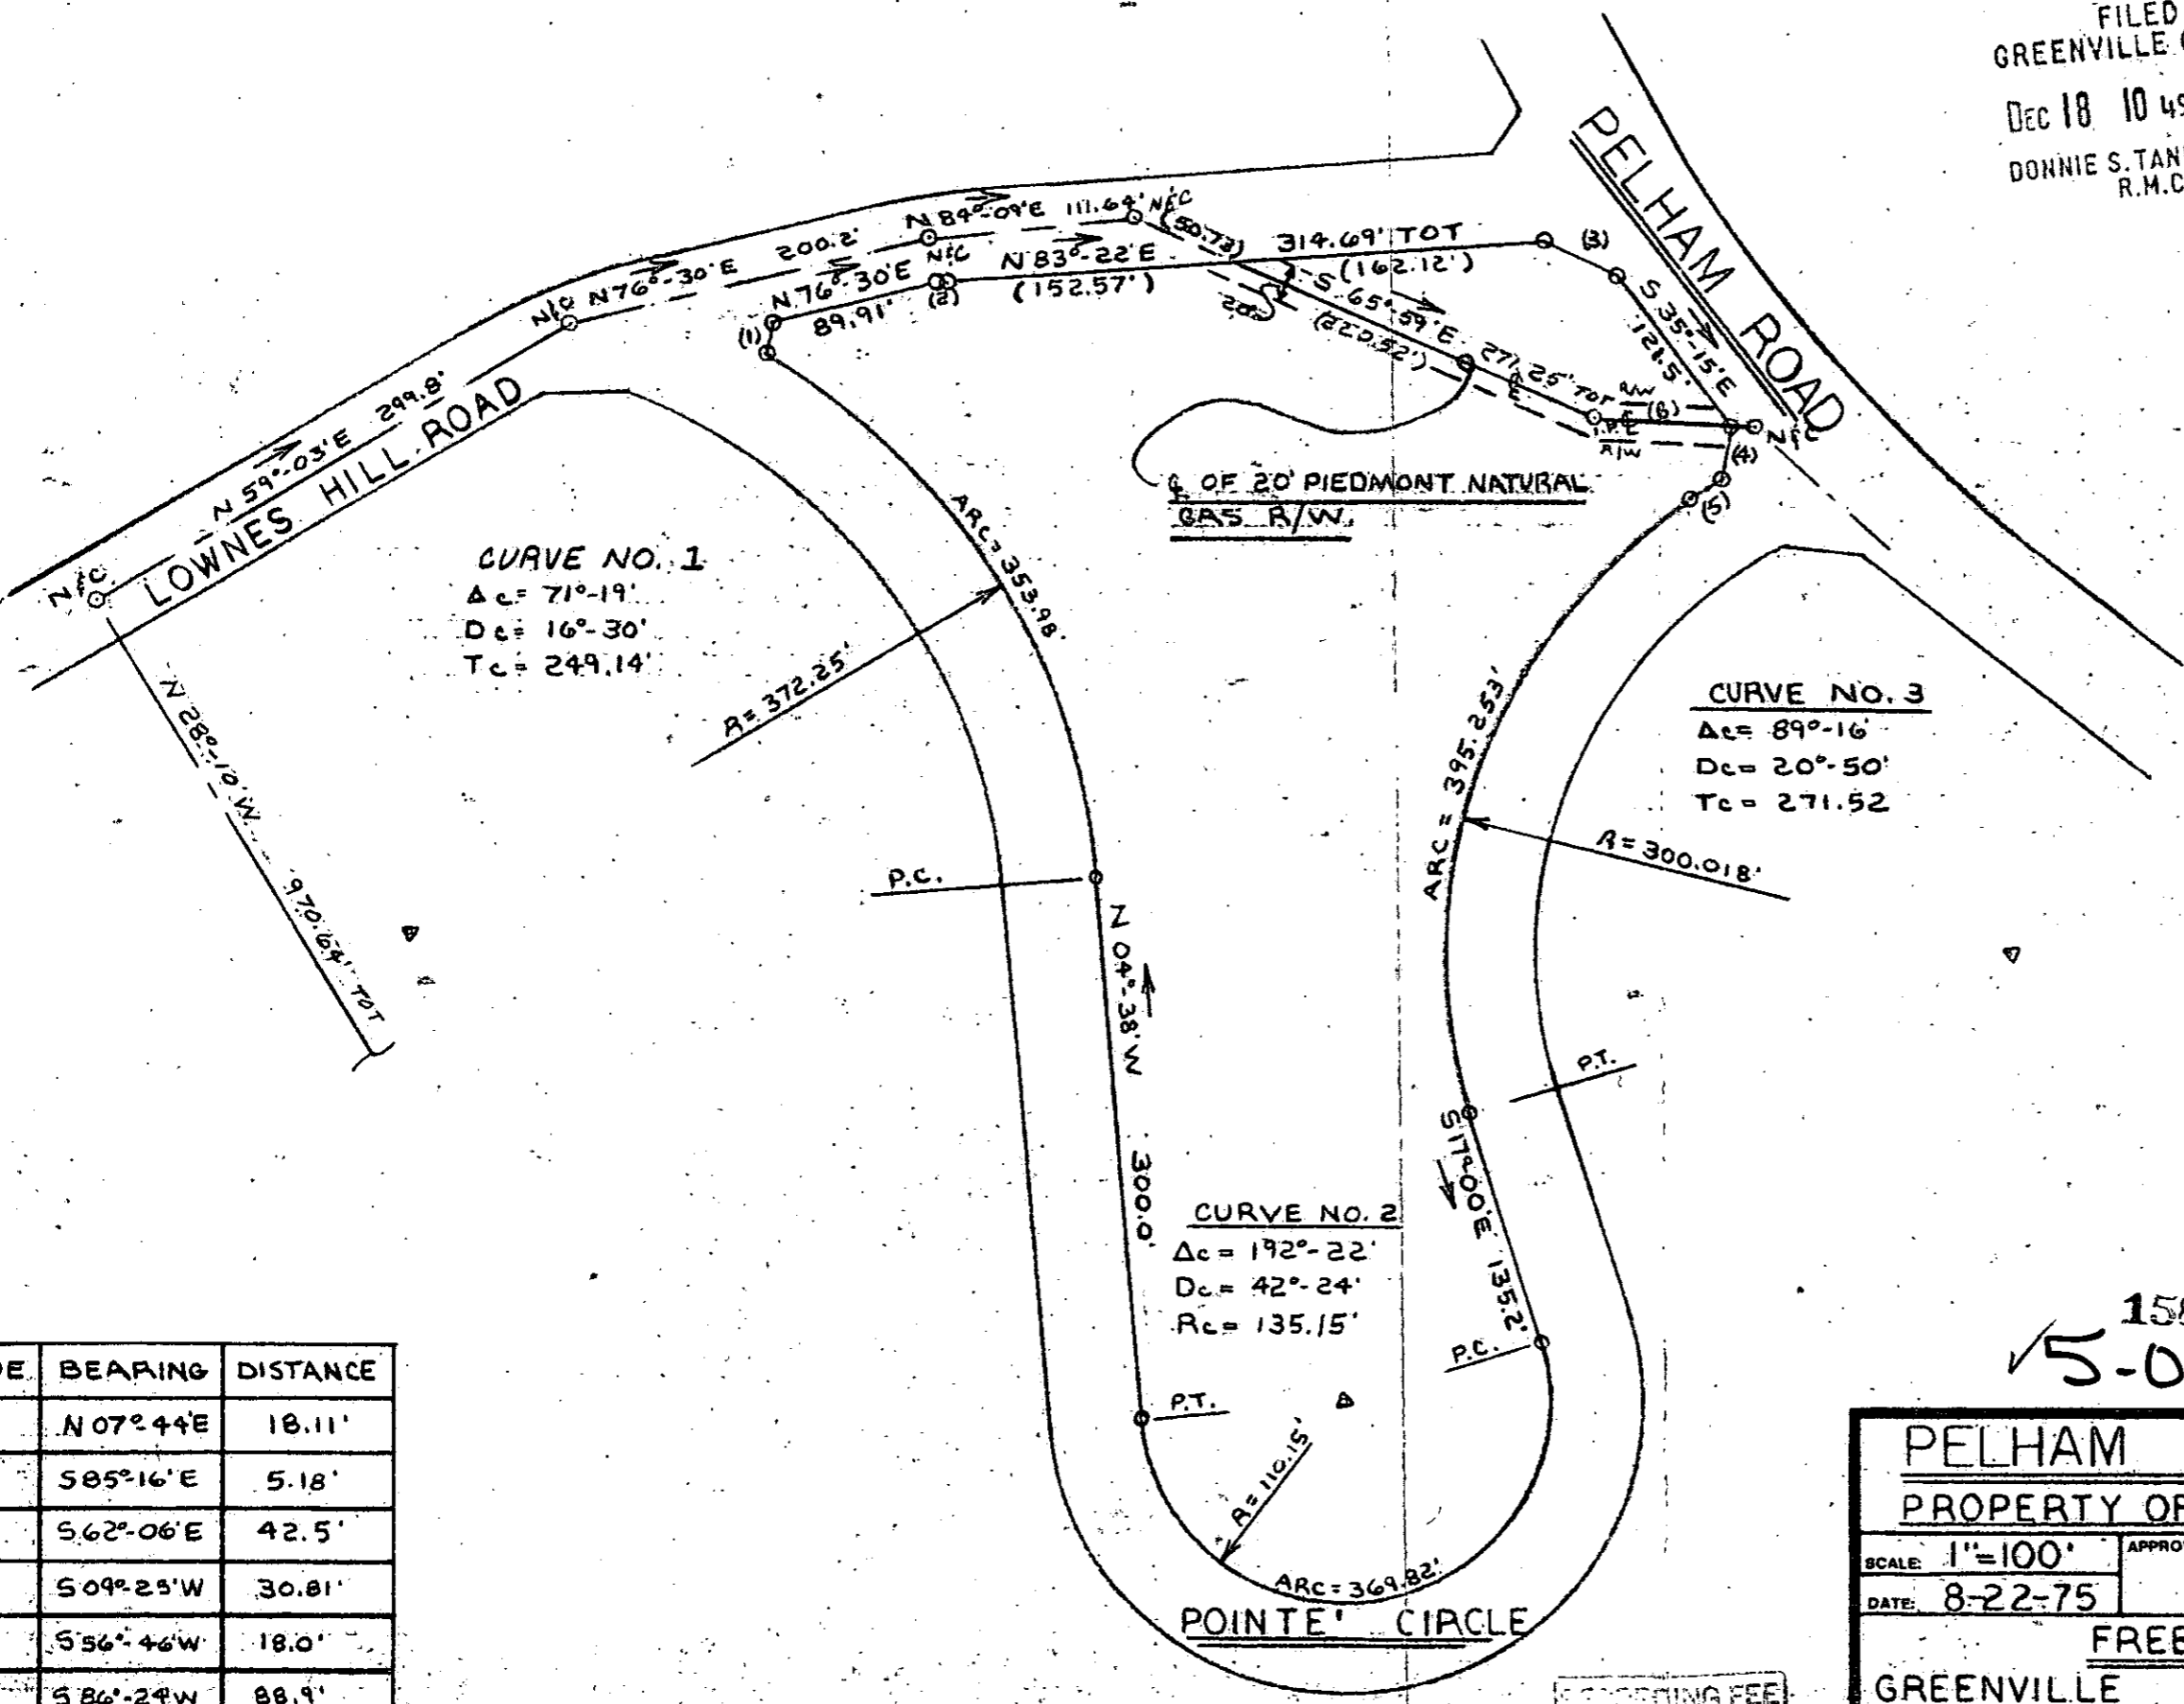

SIDE	BEARING	DISTANCE
1	N 07° 44' E	18.11'
2	S 85° 16' E	5.18'
3	S 62° 06' E	42.5'
4	S 09° 25' W	30.81'
5	S 56° 46' W	18.0'
6	S 86° 24' W	88.9'



MICROFILMED

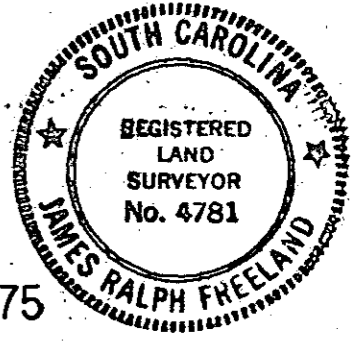

15826
 5-0-21 DEC 18 1975

SCALE: 1"=100'		APPROVED BY: JRF	DRAWN BY: FL
DATE: 8-22-75		REVISED:	
FREELAND & ASSOCIATES			
GREENVILLE		S.C.	
DRAWING NUMBER:			75-617

RECORDING FEE
 PAID \$ 20.00