


FILED
GREENVILLE CO. S. C.

JAN 16 1 01 PM '76

MICROFILMED

DONNIE S. TANKERSLEY
R.M.C.


PIEDMONT PARK ROAD

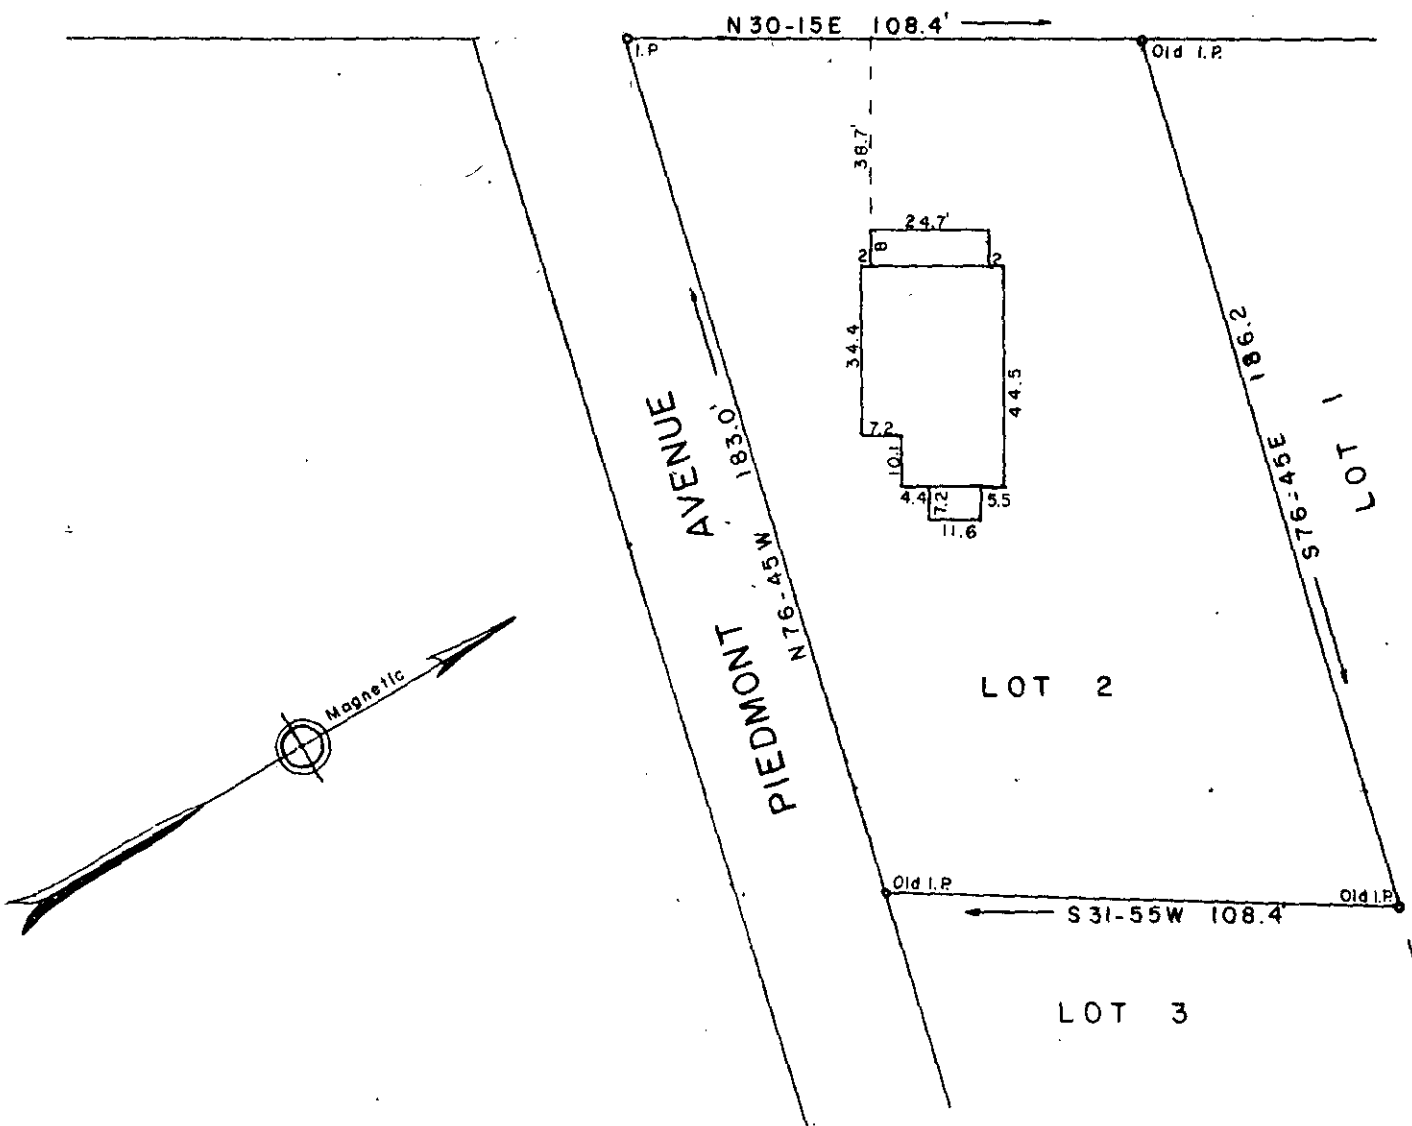

PROPERTY OF
 LARRY WAYNE DYER
 CAROLYN B. DYER
 GREENVILLE CO., S. C.

Scale 1" = 40' December, 1975

This is to certify that on the 9th day of December, 1975, We surveyed the property shown on this plat; being known as Lot 2 on plat of McCain Heights, Recorded in Plat Book J page 59, Office of R. M. C. Greenville Co., S. C.; and that the property lines walls and buildings areas shown hereon; that the buildings located on said lot do not encroach or project on adjacent streets or property; and that no adjacent buildings or walls encroach or project on said premises.

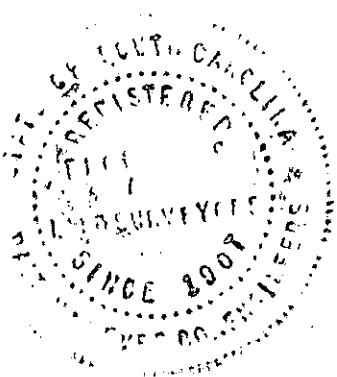

R. W. Dalton
 Dalton & Neves Co., Engineers.

18133

RECORDING FEE
 PAID \$ 2.00

✓ 5-0-41
 JAN 16 1976