
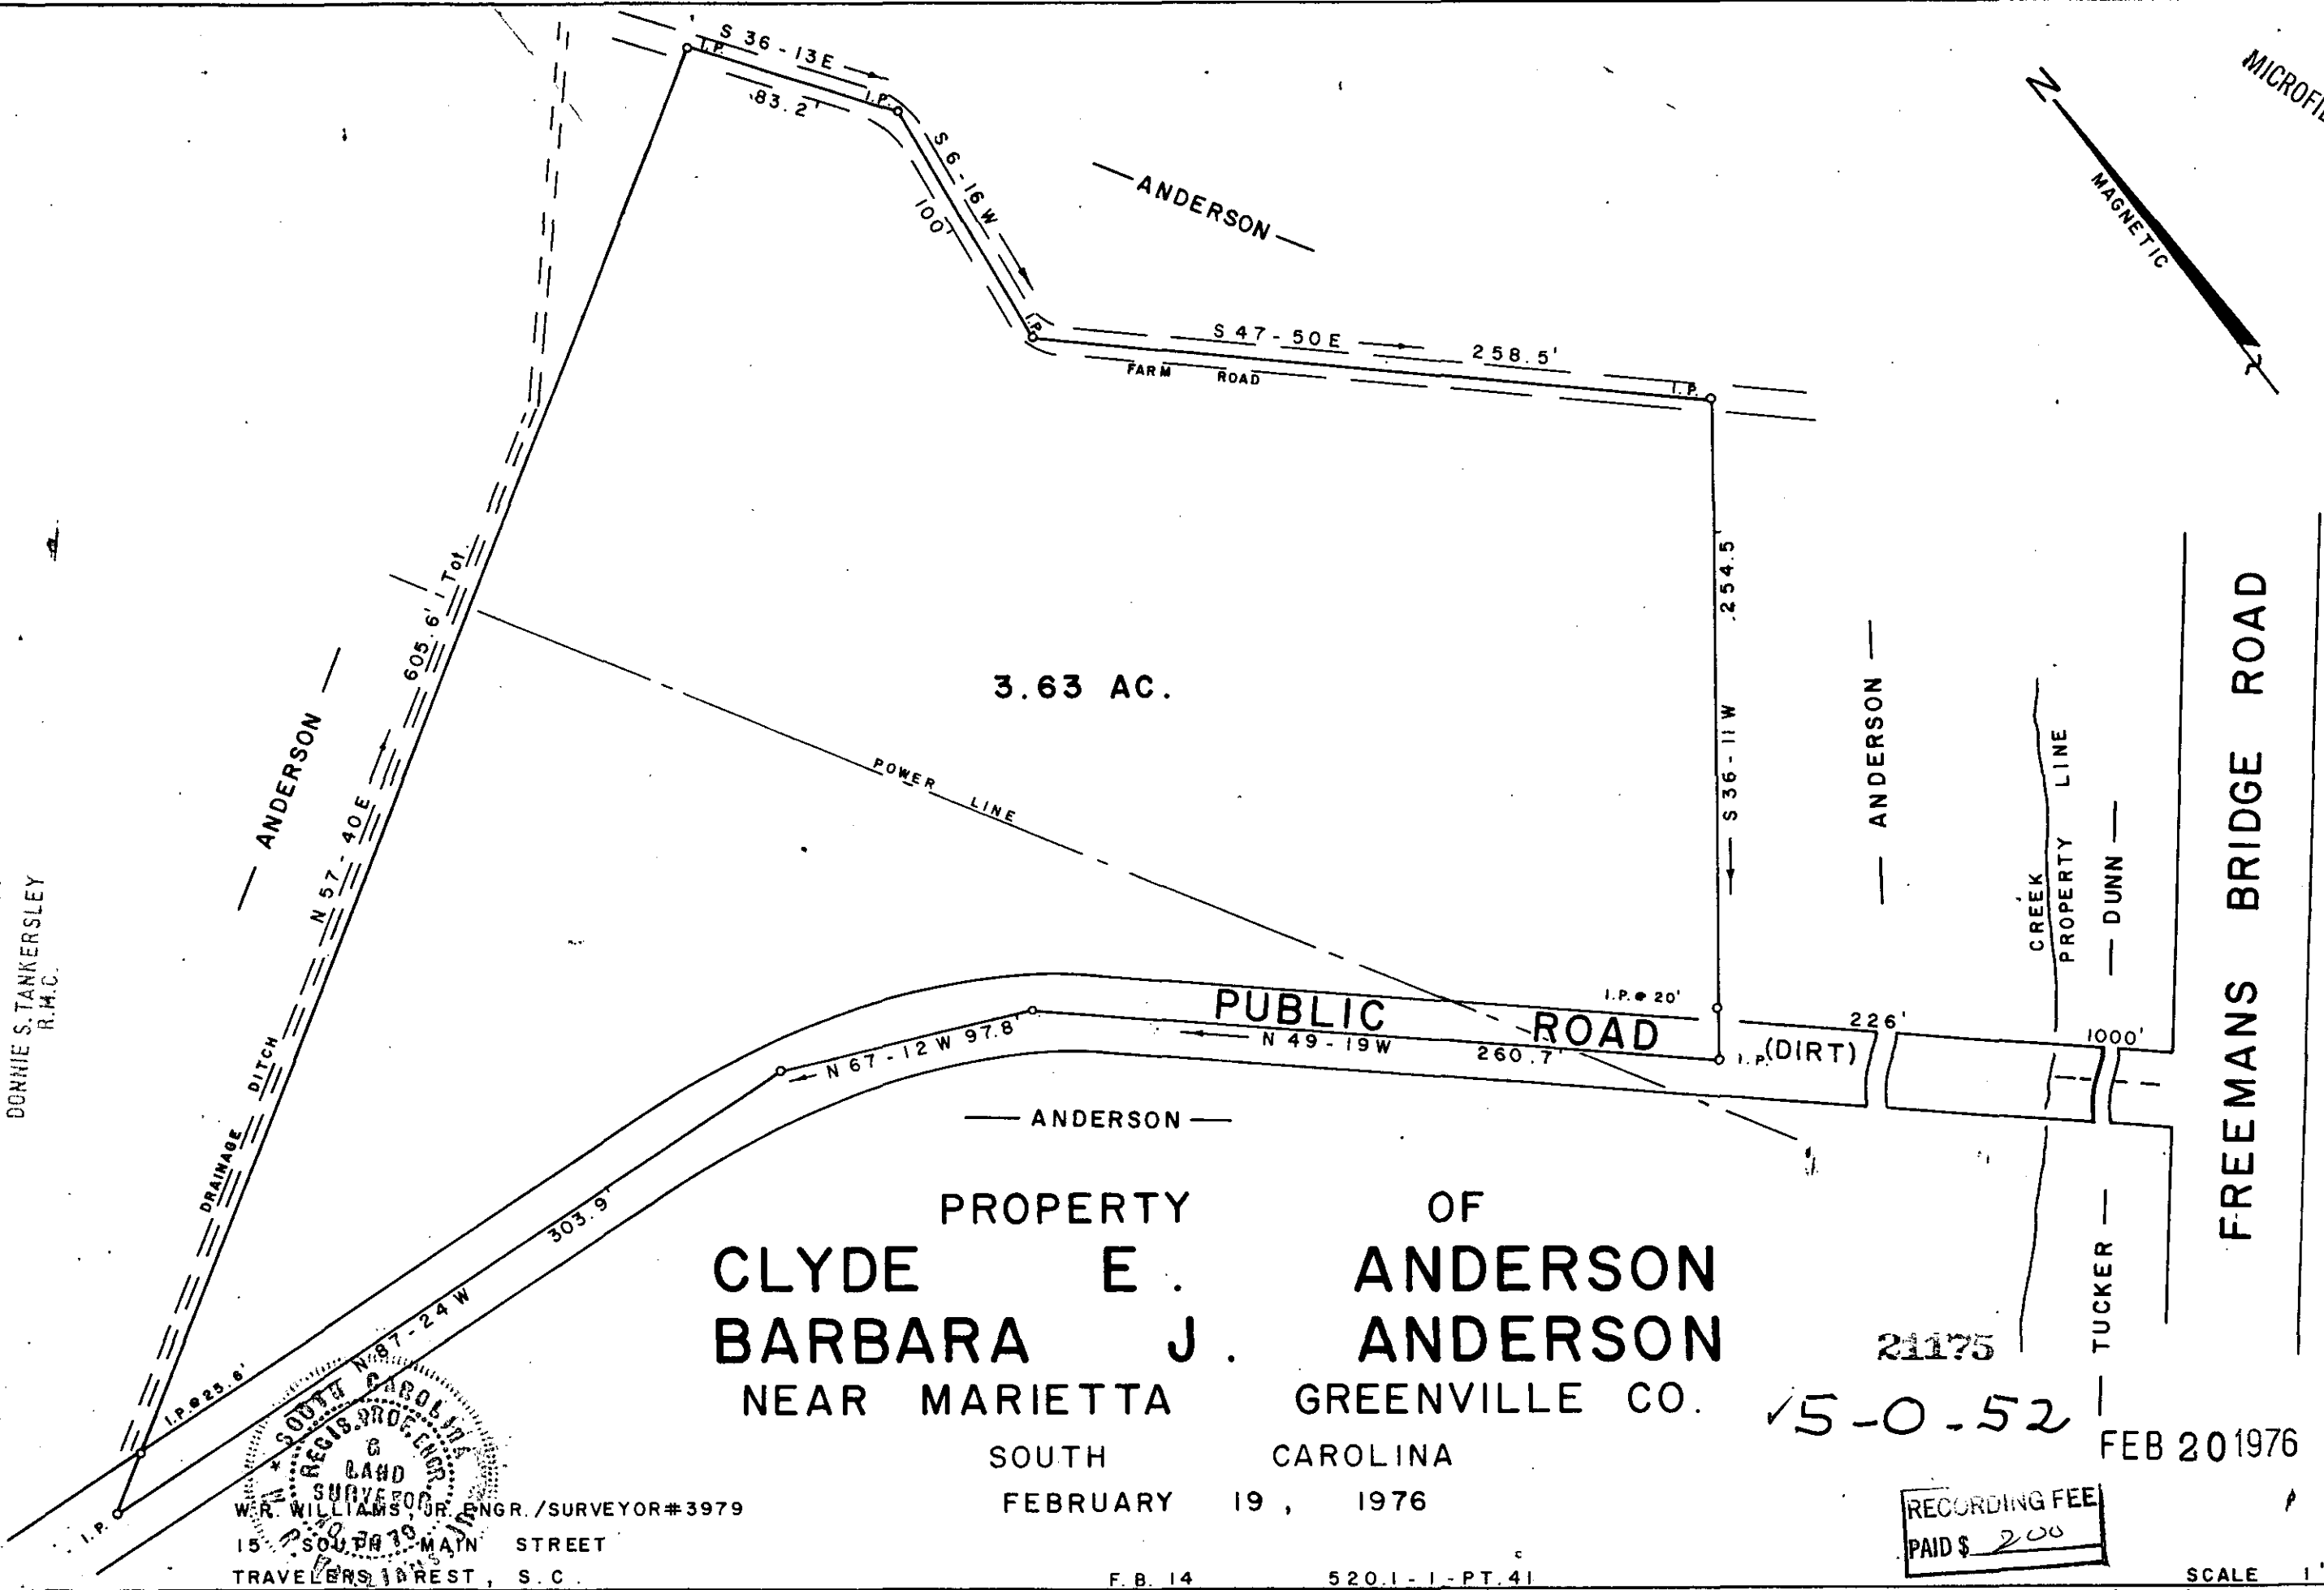


MICROFILMED

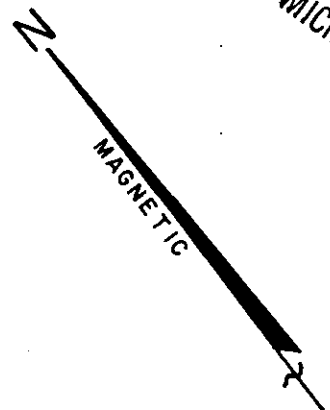

3.63 AC.

PROPERTY OF  
**CLYDE E. ANDERSON**  
**BARBARA J. ANDERSON**  
NEAR MARIETTA GREENVILLE CO.

SOUTH CAROLINA  
FEBRUARY 19, 1976

21175  
15-0-52

FEB 20 1976

RECORDING FEE  
PAID \$ 200

SCALE 1" = 60'

FEB 20 12 33 PM '76  
DONNIE S. TANKERSLEY  
R.M.C.

SOUTH CAROLINA  
REGISTERED PROFESSIONAL  
LAND SURVEYOR  
W.R. WILLIAMS, JR. ENGR. / SURVEYOR # 3979  
15 SOUTH MAIN STREET  
TRAVELERS REST, S.C.