



FILED  
GREENVILLE CO. S.C.  
MAR 25 2 25 PM '76  
DONNIE S. TANKERSLEY  
R.M.C.

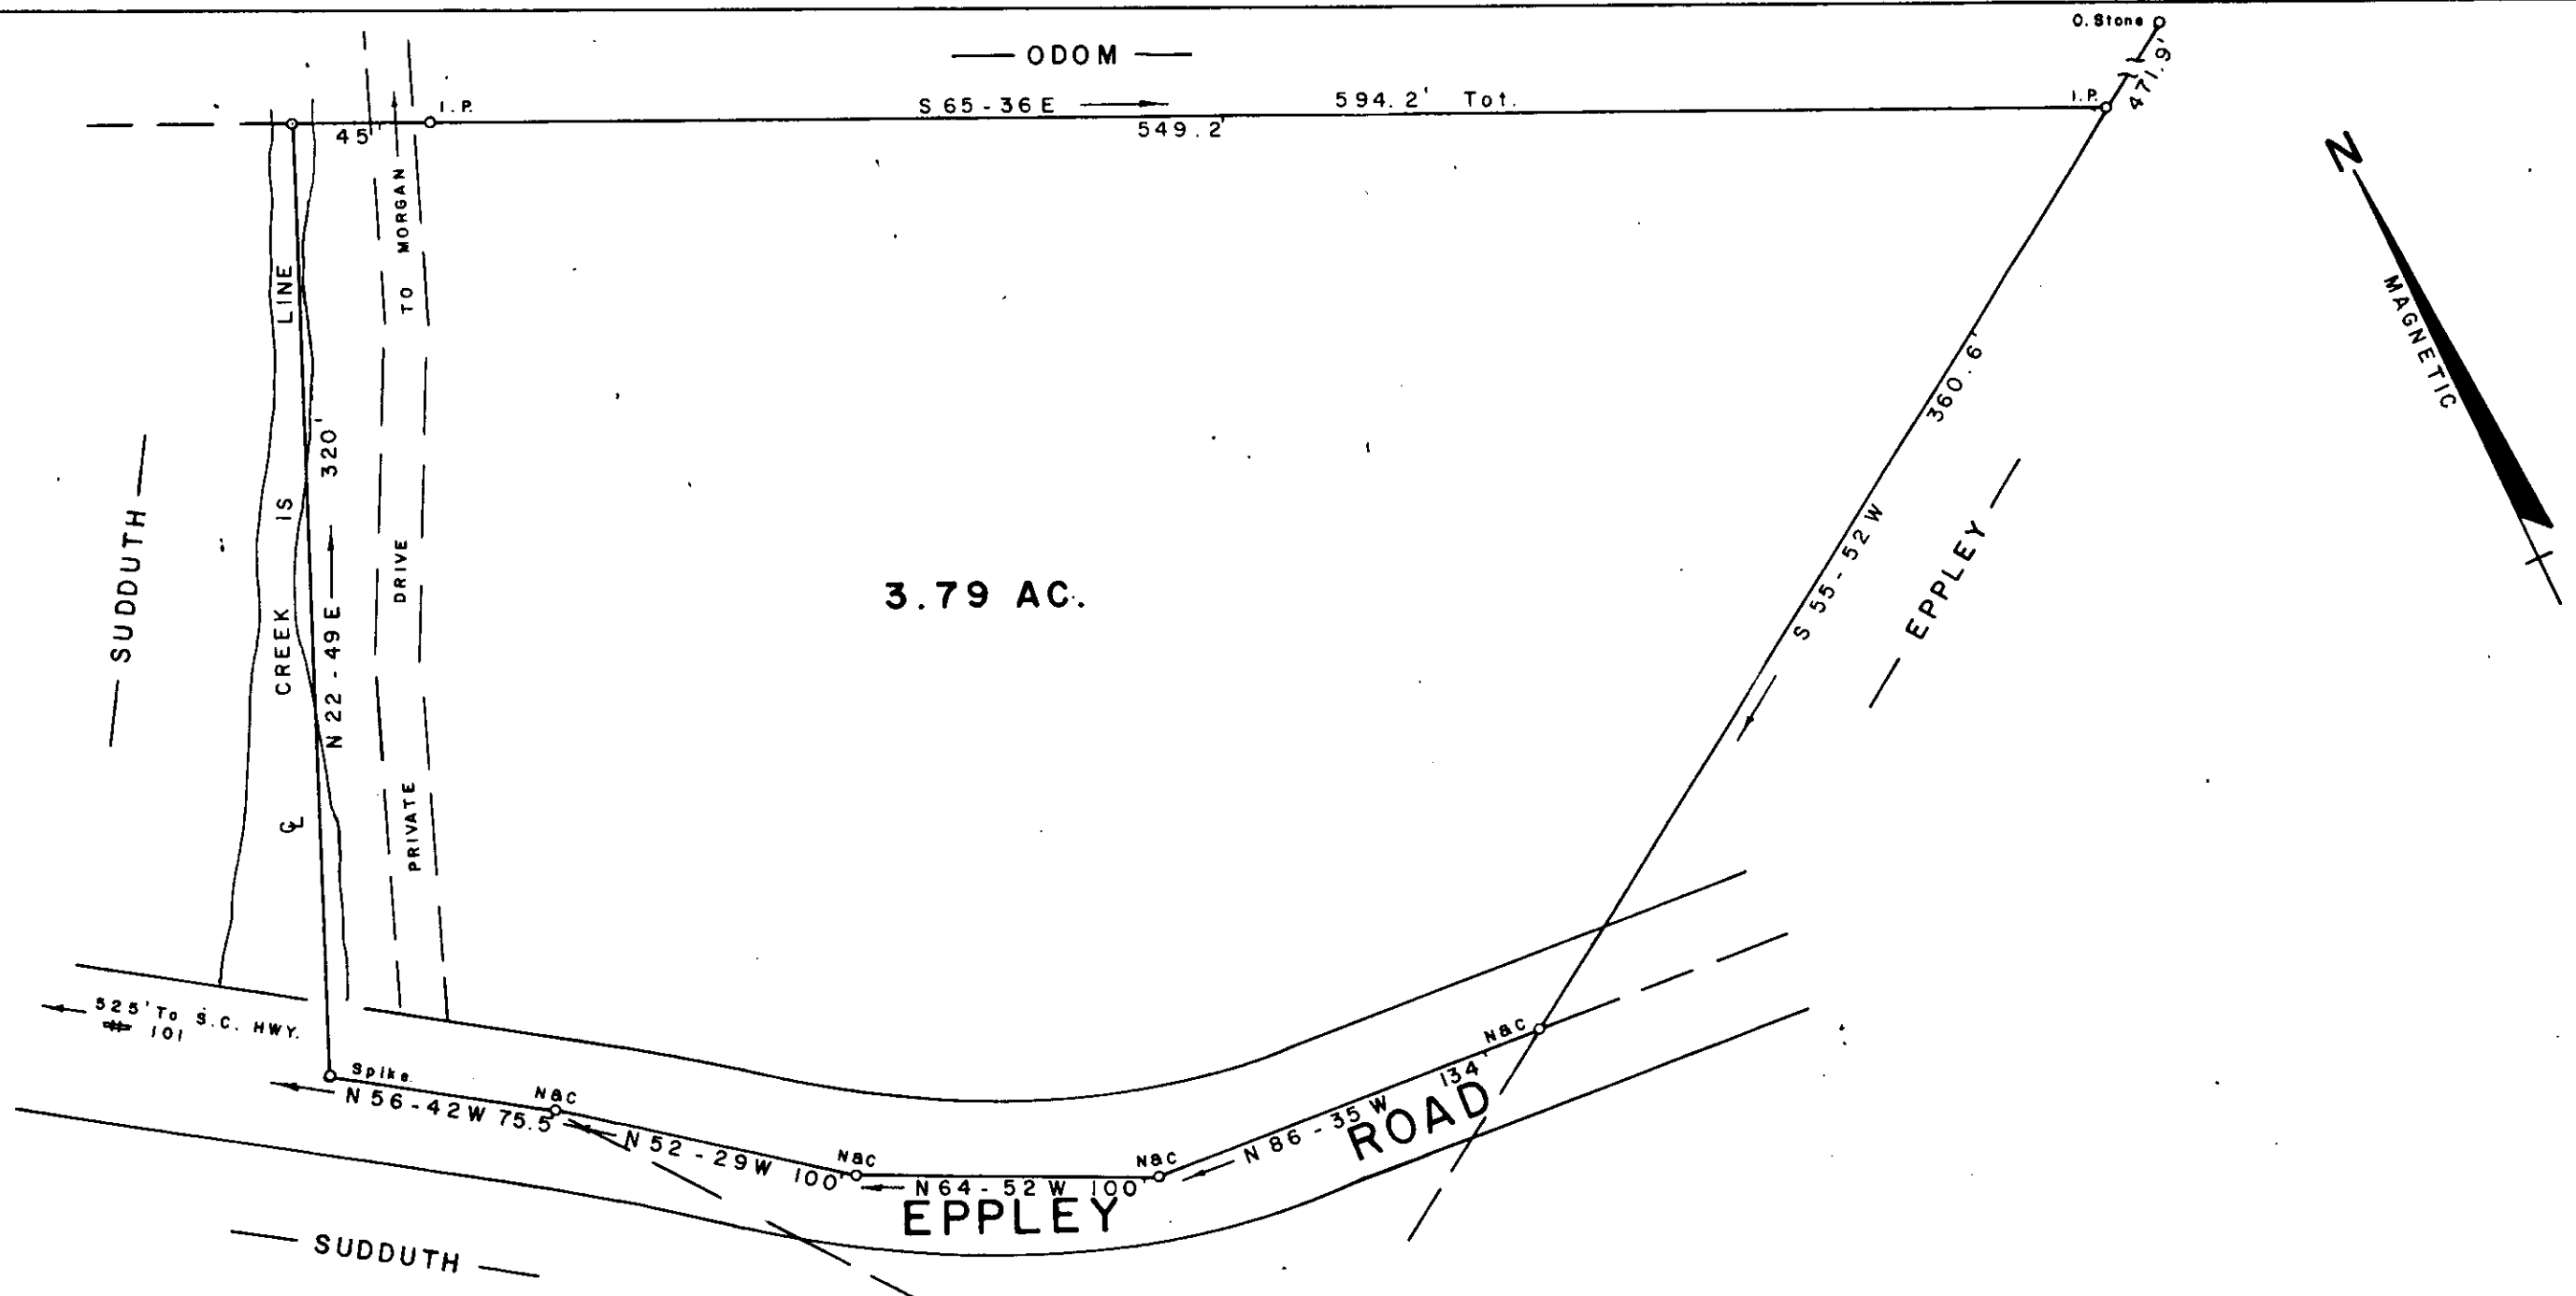

3.79 AC.

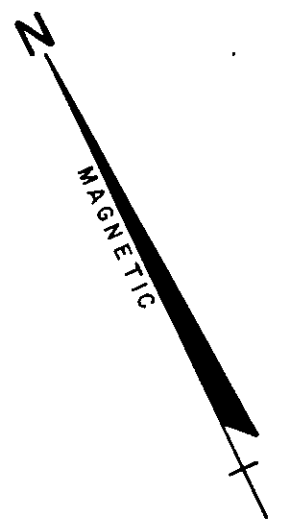

PROPERTY OF  
**JAMES C. KELLEY**  
**LOIS McCRARY KELLEY**  
HIGHLAND TWP. GREENVILLE CO.

5-0-70

24454

MAR 25 1976

RECORDING FEE  
PAID \$ 2.00

MICROFILMED

SOUTH CAROLINA  
REGIS. PROF. ENGR.  
&  
LAND  
SURVEYOR  
W. R. WILLIAMS, JR.  
ENGR. / SURVEYOR # 3979  
15 SOUTH MAIN STREET  
TRAVELERS REST S.C.

SOUTH CAROLINA  
MARCH 11, 1976

SCALE 1" = 60'