


MICROFILMED

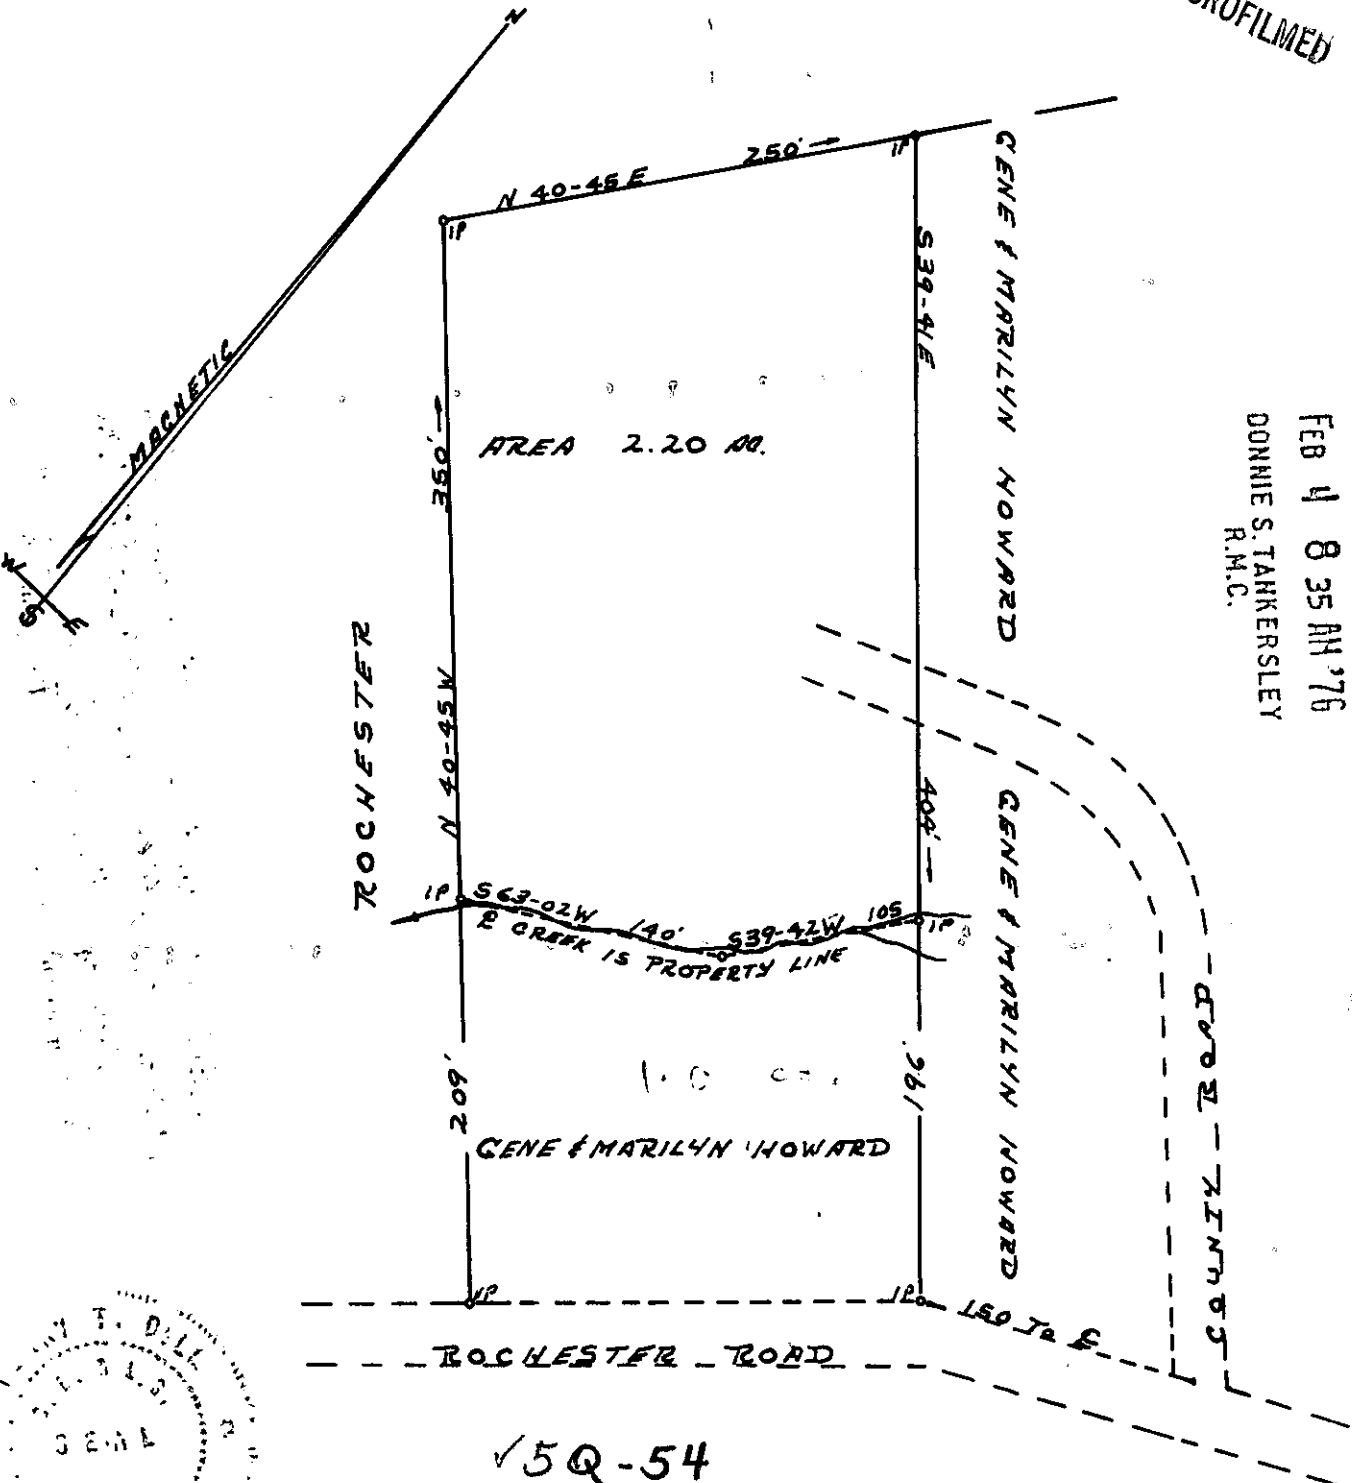

FILED
GREENVILLE CO. S.C. FEB 4 1976

FEB 4 8 35 AM '76
DONNIE S. TANKERSLEY
R.M.C.

AREA 2.20 AC.

GENE & MARILYN HOWARD

ROCHESTER ROAD

5Q-54


PLAT OF PROPERTY
OF

ARCHIE I & VICKIE S. ROCHESTER

BATES TOWNSHIP GREENVILLE COUNTY
STATE OF SOUTH CAROLINA
SCALE 1" = 100' 1-10-1976

SURVEY & PLAT
By
CARL F. DUNCAN

19745
RECORDING FEE
PAID \$ 1.00

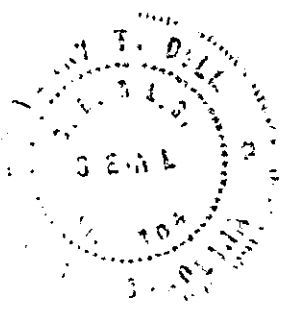

TERRY T. DILL
REG. CE & LS
No. 104
RA 2 TAYLORS,
S.C.