


MICROFILMED

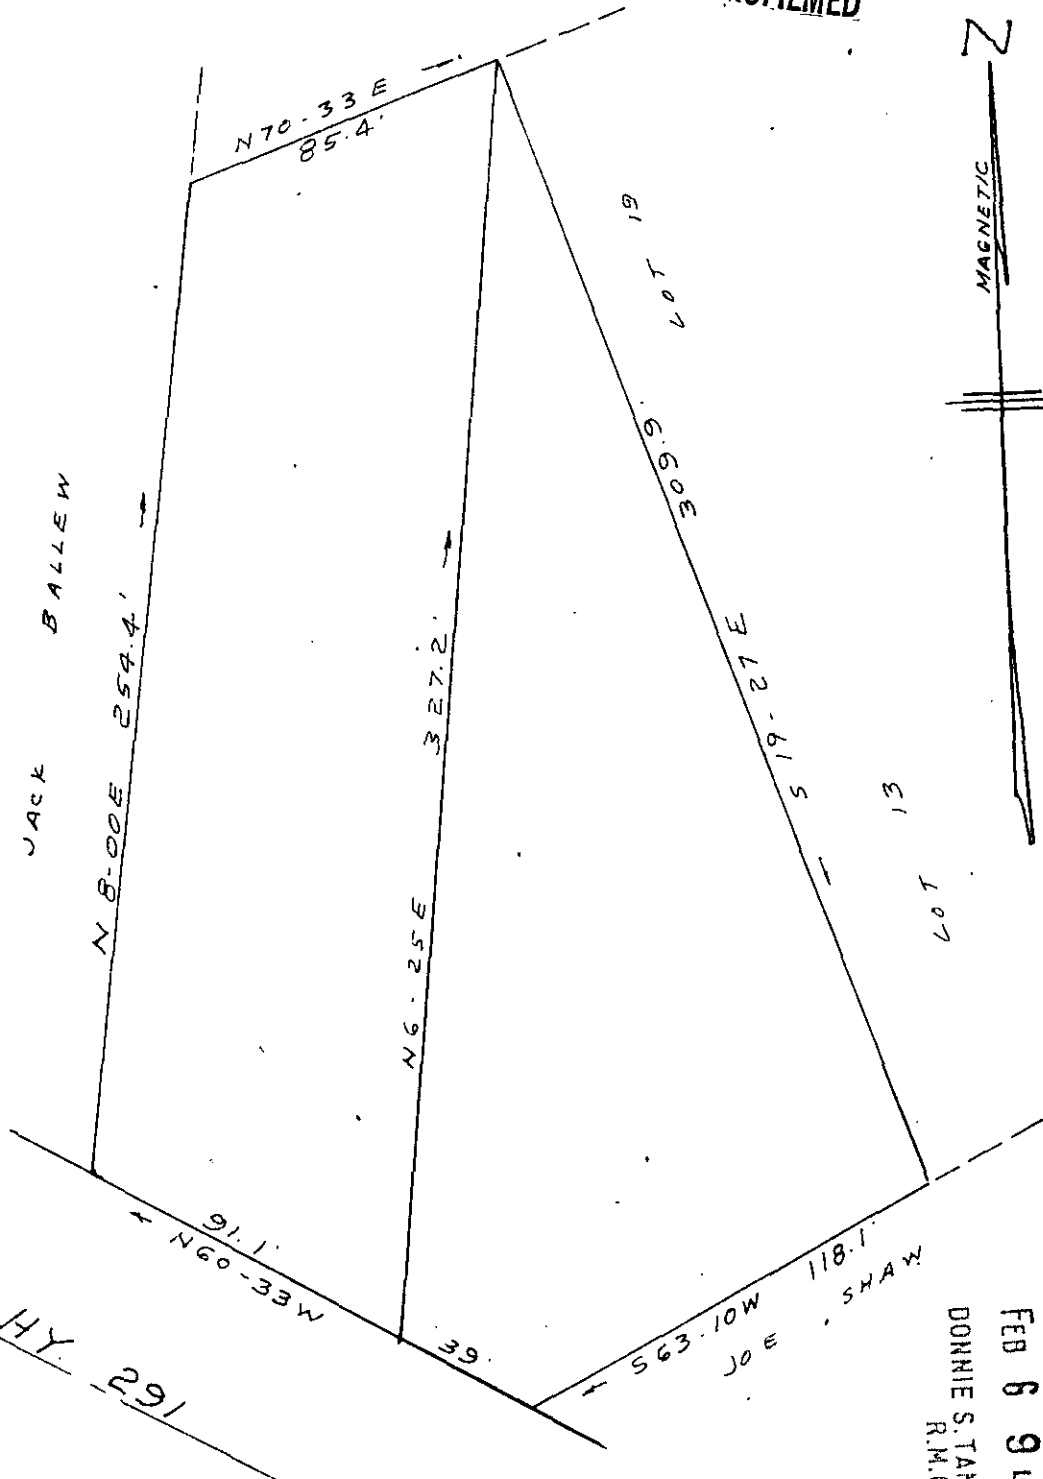

REF: PLAT OF P. L. BRUCE  
 PROP. BY R. K. CAMPBELL  
 NOV. 7 1959

PROPERTY OF  
**JAMES D. & CHARLES FOSTER**  
 NEAR GREENVILLE S.C.

SCALE 1" = 50'

FEB 6 1976

RECORDING FEE  
 PAID \$ 1.00

50-56

FEB 6 1976

C.O. RIDDLE - Reg. L.S. - 1347

FILED  
 GREENVILLE CO. S. C.  
 FEB 6 9 46 AM '76  
 DONNIE S. TANKERSLEY  
 R.M.C.

CLERK OF COURTS  
 GREENVILLE, S. C.  
 110 N. RIDGE  
 GREENVILLE, S. C. 29601

19971