


MICROFILMED



50' R/W RESERVED FOR PRIVATE ROAD

OLD DIRT ROAD

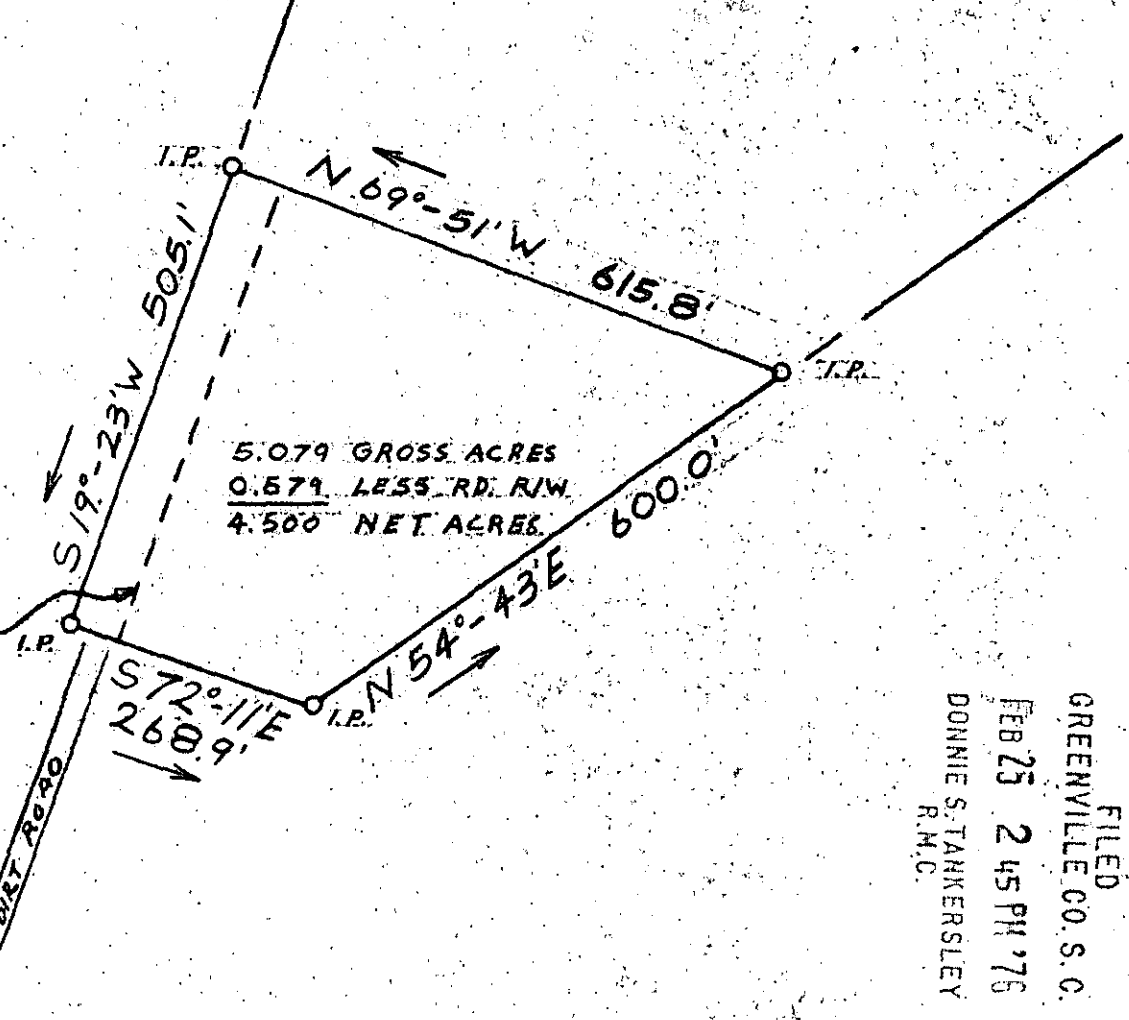


5.079 GROSS ACRES
 0.579 LESS RD. R/W
 4.500 NET ACRES

FILED
 GREENVILLE CO. S. C.
 FEB 25 2 45 PM '76
 DONNIE S. TANKERSLEY
 R.M.C.

③ 21545

✓ 5-Q-75

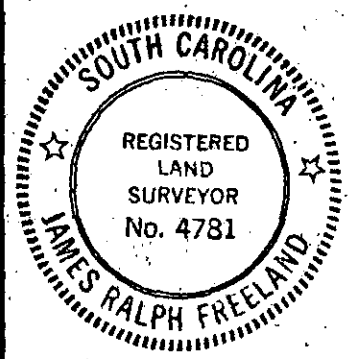

SEAL

**STATE OF SOUTH CAROLINA
 GREENVILLE COUNTY**

A PORTION OF THE
WILLIE MACKKEY

RECORDING FEE
 PAID \$ 1.00

ESTATE

FEB 25 1976

FREELAND & ASSOCIATES
 Engineers • Land Surveyors

GREENVILLE, S. C.

SURVEY FL: MC

DRAWN FL

CHECK MC

SCALE 1" = 200'

DATE 1-11-76

DWG. NO. 75-674