


NOTE: IRON PINS AT ALL CORNERS.

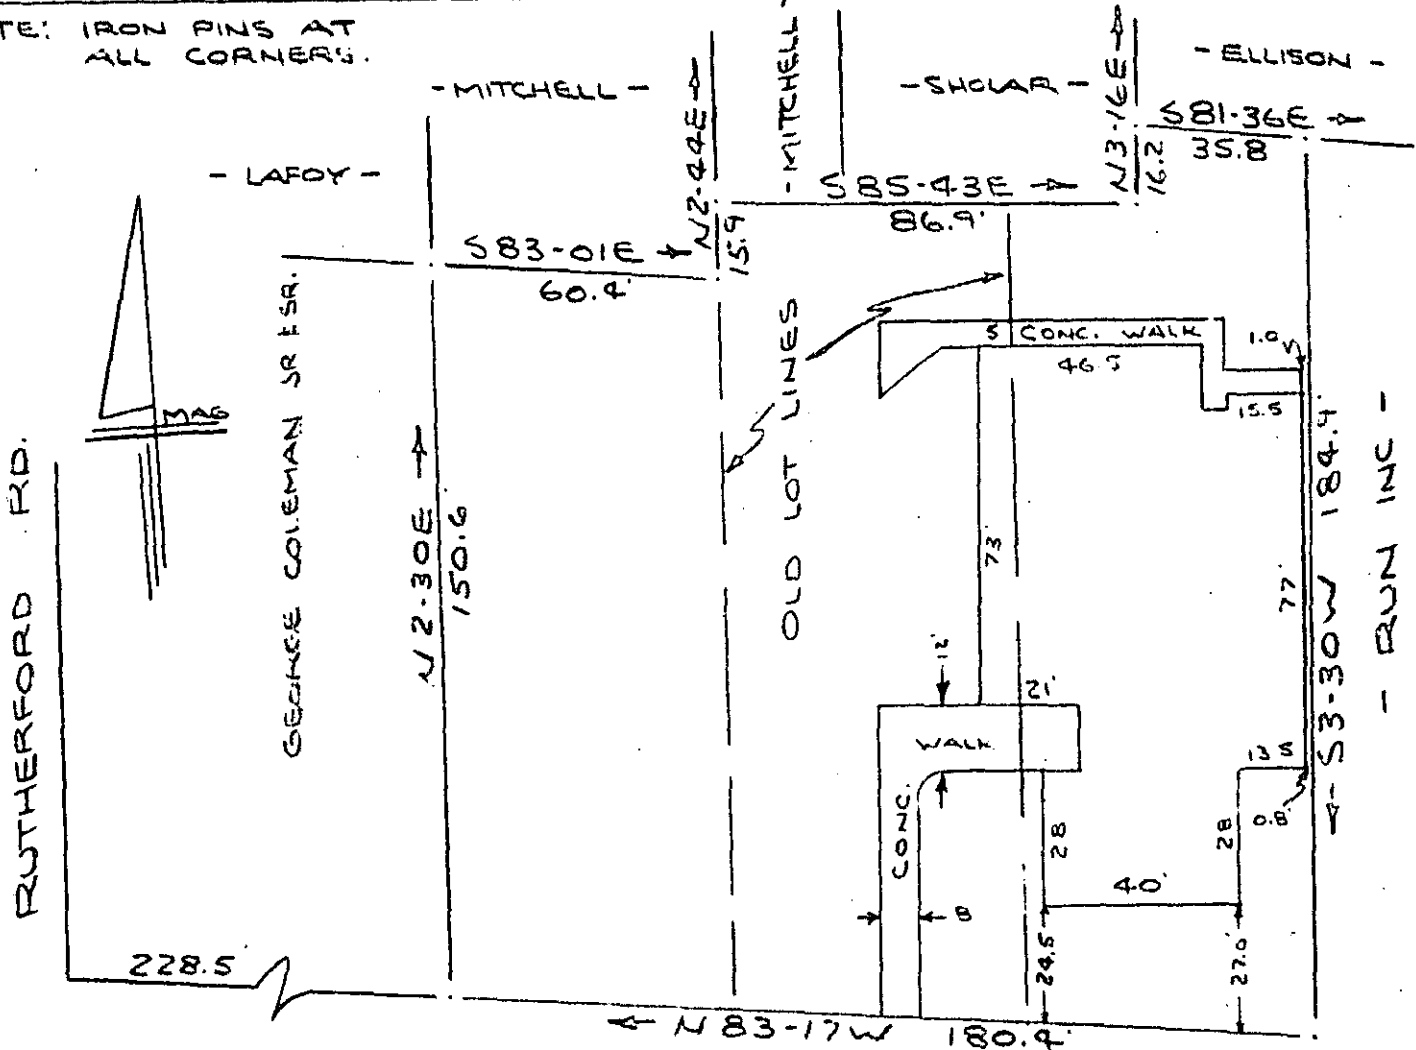

WEST STONE AVE.
WATER & SEWER IN ST R/W


PROPERTY OF
C. B. MARTIN
CMAC BLDG.
GREENVILLE, S.C.
SCALE 1" = 40'

FILED
GREENVILLE CO. S.C.
FEB 26 10 03 AM '76
DONNIE S. TANKERSLEY
R.M.C.

This is to certify that on the 26th day of January 1976, I surveyed the property shown on this plat, being known as PROPERTY OF C. B. MARTIN, CMAC Bldg. and recorded in the RMC Office Greenville County, S. C., in Plat Book at Page ; and that the property lines, walls and buildings are as shown hereon, and that the walls and buildings located on said lot do not encroach or project on adjacent street or property, and that no adjacent walls or buildings encroach or project on said premises, and no power lines cross this property except as shown hereon.

✓ 59-78

R. B. Bruce
R. B. Bruce, RLS #1952

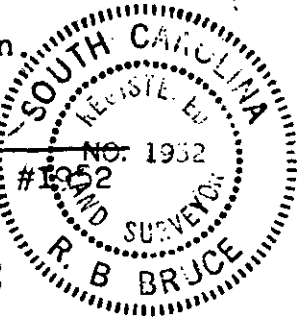

21622

CAROLINA SURVEYING CO.
112 Manly St.
Greenville, S. C.

RECORDING FEE
PAID \$ 1.00