



NOTE: —○— IRON PIN NEW  
 —●— IRON PIN OLD  
 —○— NAIL & CAP NEW  
 —●— NAIL & CAP OLD  
 NAIL & CAP  $\frac{1}{2}$  OF ROAD

REF: DEED BOOK 505  
 PAGE 538

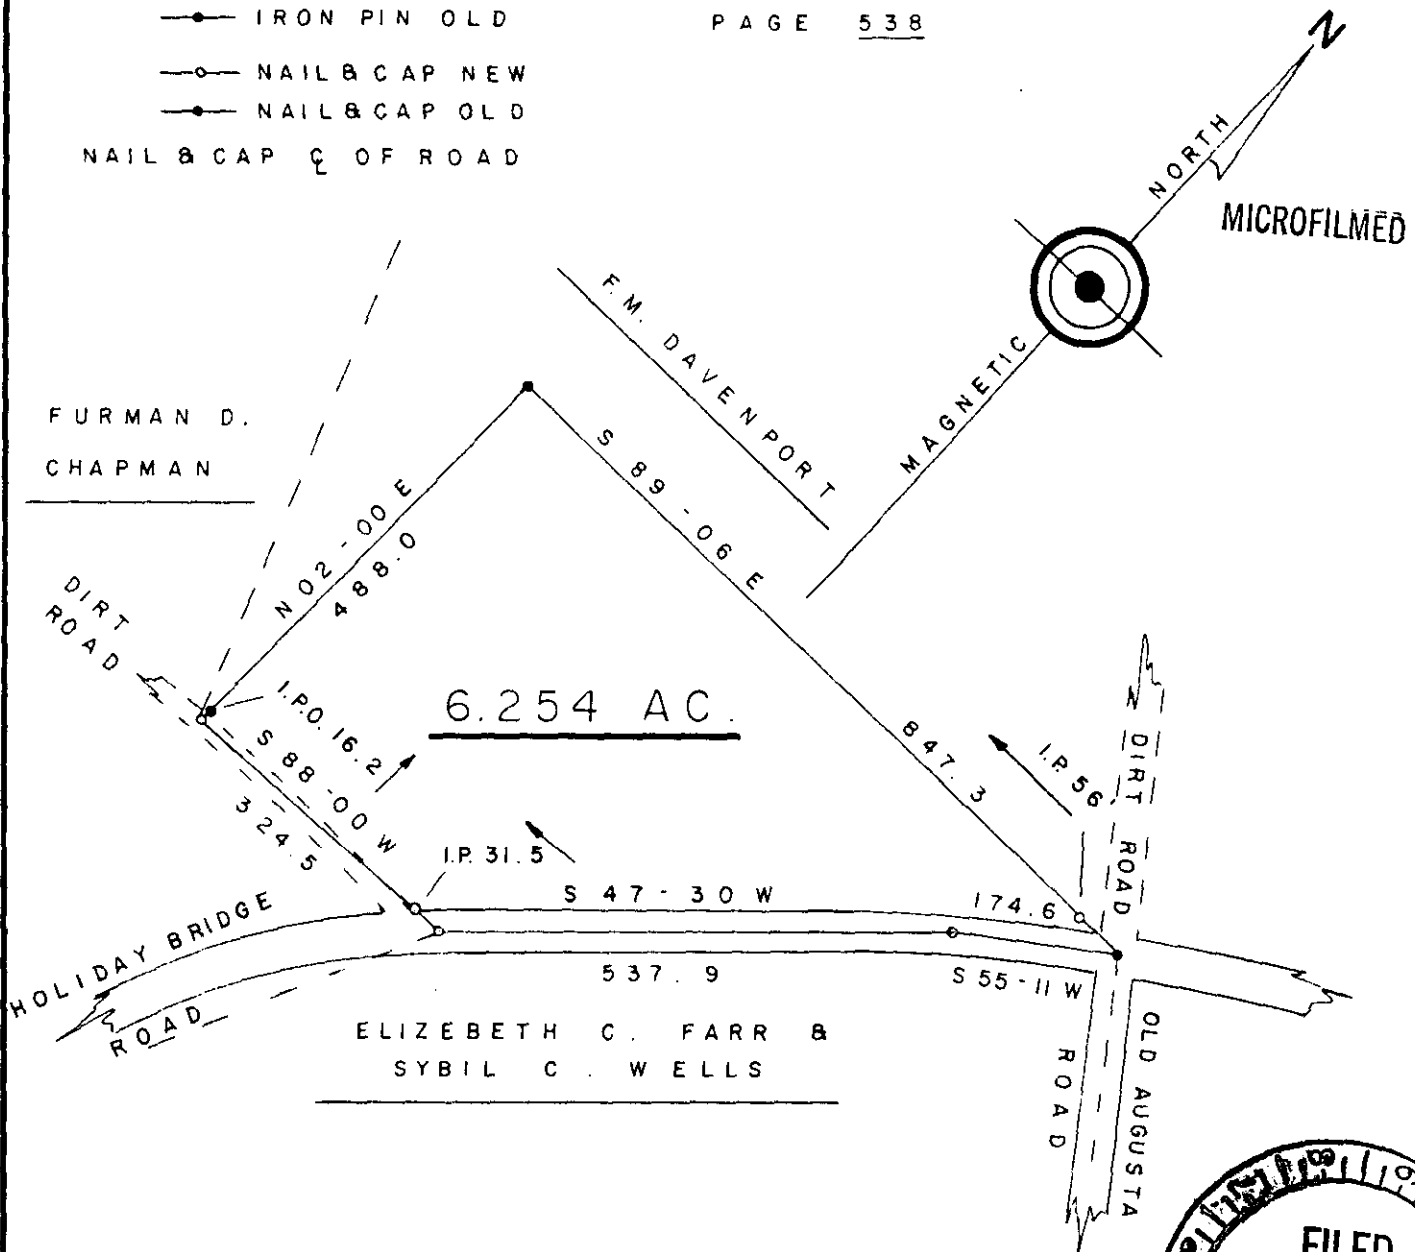

STATE OF SOUTH CAROLINA  
 GREENVILLE COUNTY  
 DUNKLIN TOWNSHIP

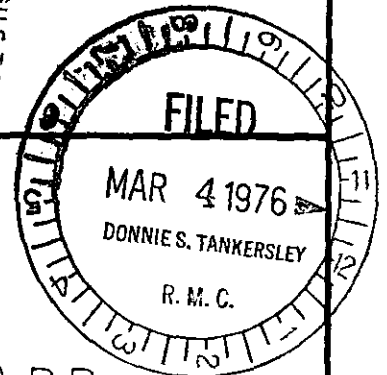


PROPERTY OF ELIZEBETH C. FARR AND SYBIL C. WELLS  
 MAR 4 1976

SURVEYED FEB. 17, 1976 BY R. D. GARRISON, REG. L.S. 3972

**ROBERT D. GARRISON**  
 REG. L.S. NO. 3972  
 2702 CALROSSIE RD. P. O. BOX 297  
 ANDERSON, S. C. 29621  
 PHONE 225-1C50

✓ 15 Q - 92

RECORDING FEE  
 PAID \$ 1.00

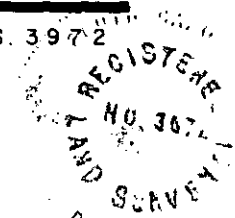

SCALE: 1" = 200'

22554