


MICROFILMED



E. E. STOKES

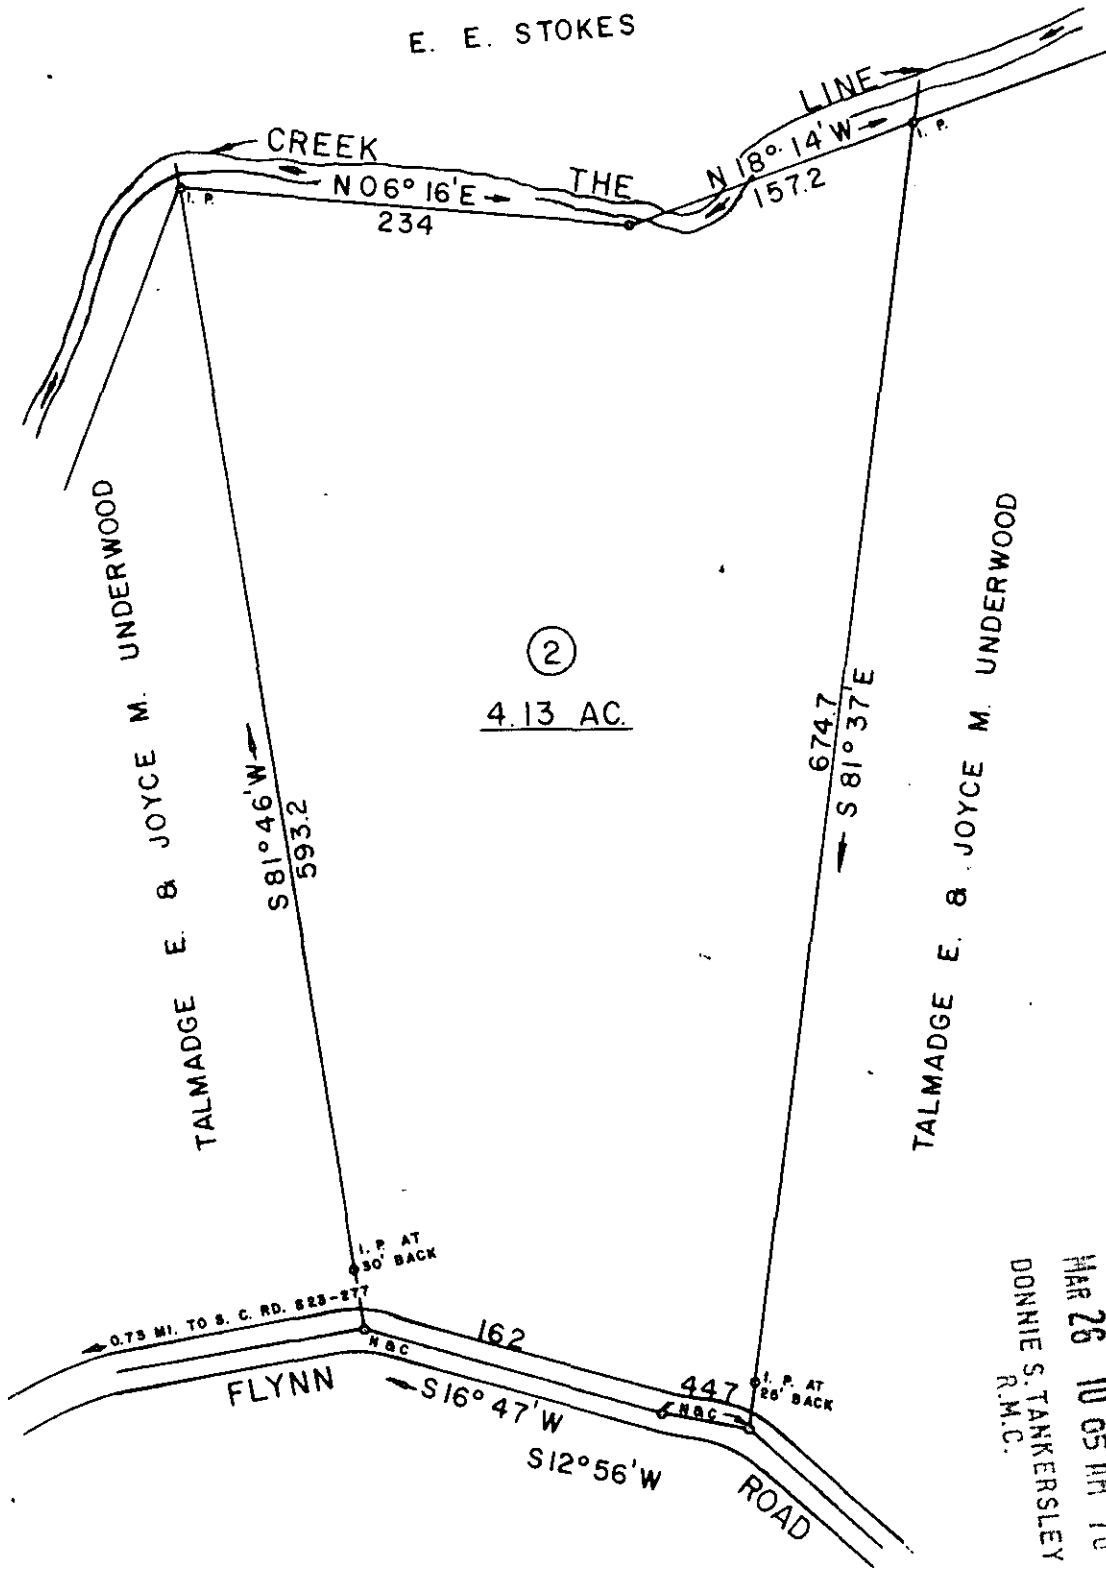


FILED
 GREENVILLE, CO. S. C.
 MAR 26 10 05 AM '76
 DONNIE S. TANKERSLEY
 R.M.C.

15-Q-140

MAR 26 1976

24541

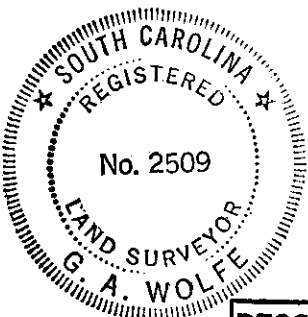

SURVEY FOR
TALMADGE E. & JOYCE M. UNDERWOOD

LOCATED
LOCATED NEAR MT. LEBANON CHURCH, JORDAN COMMUNITY

GREENVILLE COUNTY SOUTH CAROLINA

SCALE 1" = 100'

SURVEYED MARCH 3, 1976

WOLFE & HUSKEY, INC. ENGINEERING and SURVEYING
P. O. BOX 35 · LYMAN, S. C. 29365

RECORDING FEE
 PAID \$ 1.00