
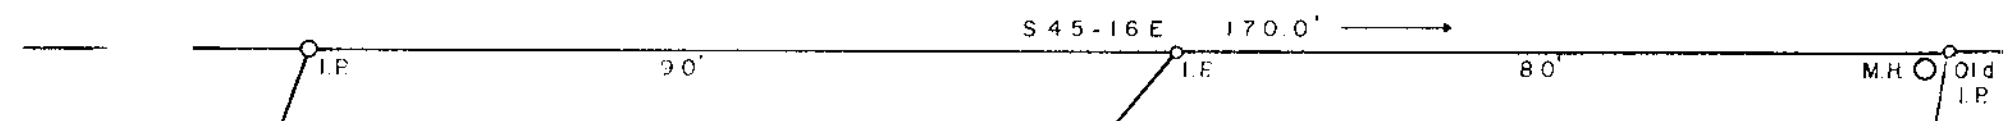


MICROFILMED

KATIE H. BOLING

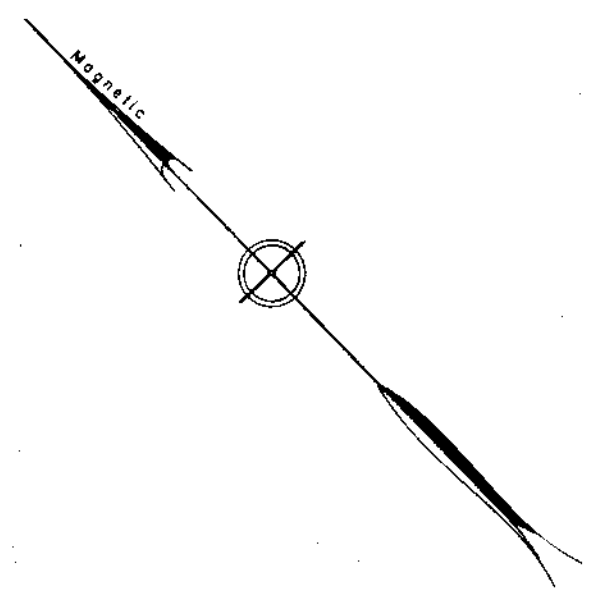

3

4

8,430.7 Sq. ft.
0.194 Acres

12,012.7 Sq. ft.
0.276 Acres

G. TAFT JOSEPH

N 64-20 E 164.70'

S 84-04 W 201.92'

G. TAFT JOSEPH

N 79-37 W 212.1'

GREENVILLE COUNTY

BOLING ROAD

1393±



BOLING COURT

PROPERTY OF
G. TAFT JOSEPH
GREENVILLE CO., S. C.
Scale 1" = 20' July, 1976
DALTON & NEVES CO., ENGINEERS
121 MANLY STREET
GREENVILLE, S. C.

✓ 5 R-75

JUL 21 1976

2018

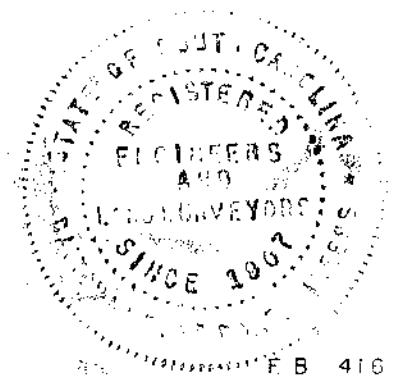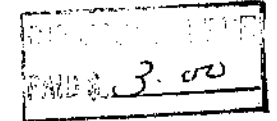

FILED
GREENVILLE CO. S. C.
JUL 21 1 33 PM '76
DONNIE S. TARKERSLEY
R.M.C.