


I.P.'s @ ALL CORNERS

MICROFILMED

FILED  
GREENVILLE CO. S.C.

APR 5 12 23 PM '76  
DONNIE S. TANKERSLEY  
R.M.C.

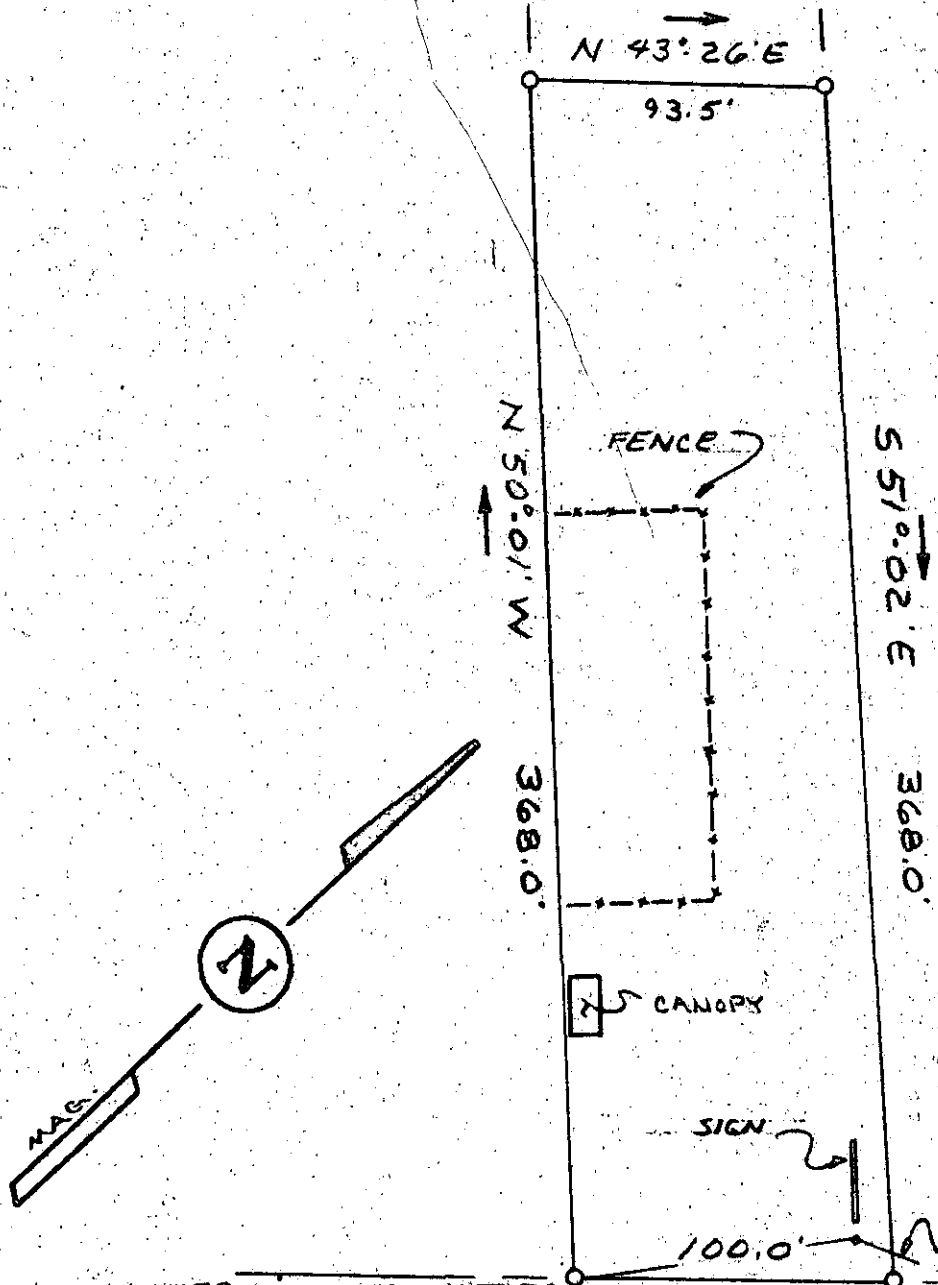


WATER & SEWER IN ST. BY 25546

WADE HAMPTON BLVD.

5-S-8

OUT OF TAX BLK. BK. P14-1-9.3

RECORDED  
PAID \$ 1.00

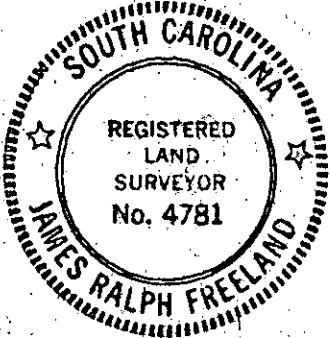

SEAL

STATE OF SOUTH CAROLINA  
GREENVILLE COUNTY

PROPERTY OF  
JOHN THEODORE  
NICK THEODORE

FREELAND & ASSOCIATES  
Engineers • Land Surveyors

GREENVILLE, S.C.

SURVEY FL JP JS
DRAWN FL
CHECK JP
SCALE 1" = 60'
DATE 2-21-76
DWG. NO. 76-831