


FILED  
GREENVILLE CO. S. C.

APR 23 1 30 PM '76

DONNIE S. TANKERSLEY  
R.M.C.

MICROFILMED

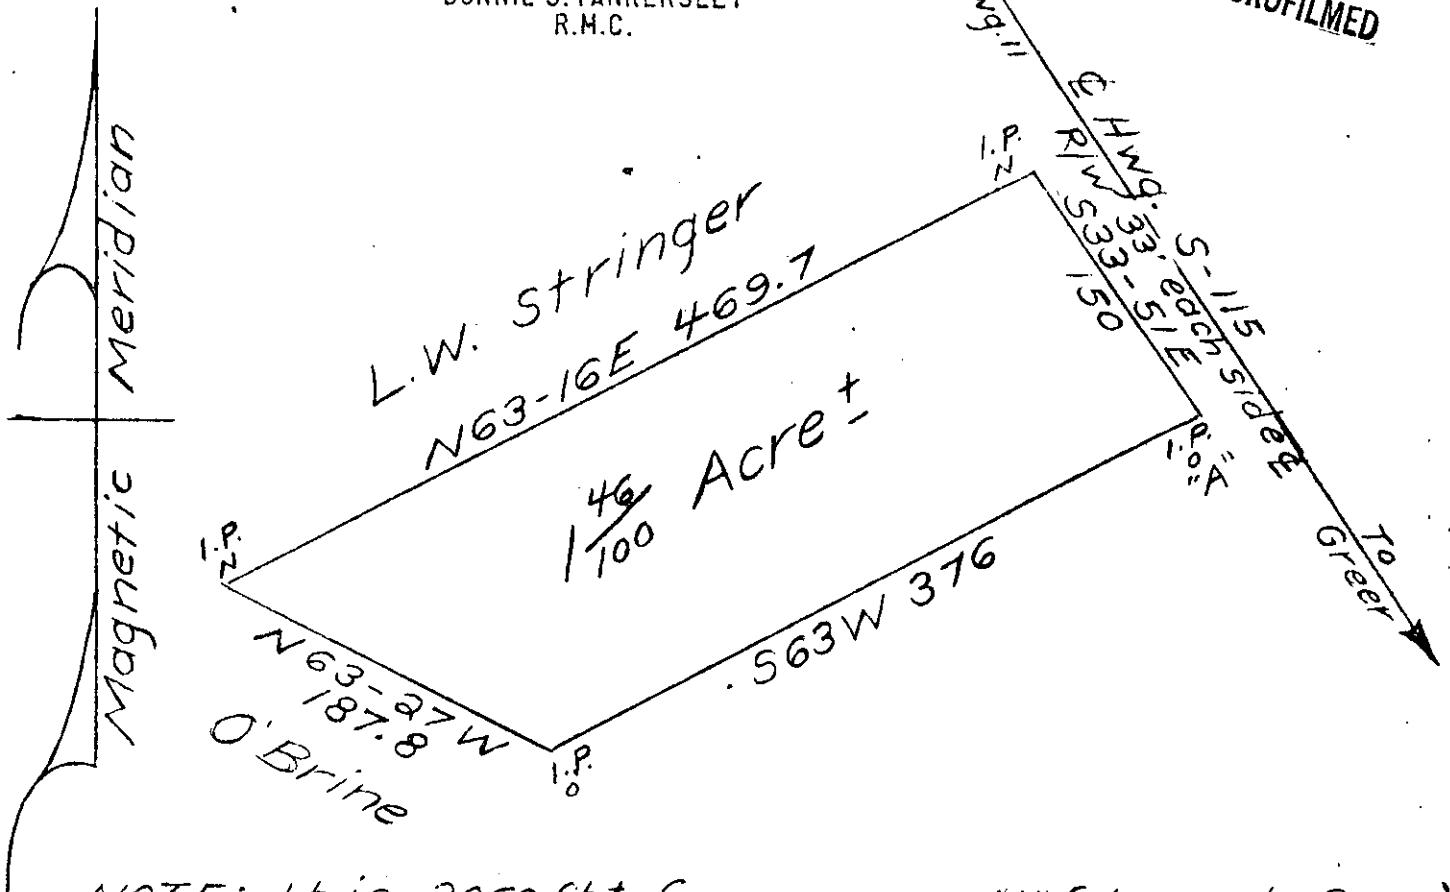

NOTE: It is 2060ft.± from corner "A" (towards Greer) to intersection of Old Tugaloo Road. Measurement taken along edge of Hwy. 5115.

Refer: To plat by W.N. Willis, dated 5-13-71  
Block Book 627-1-1-25  
Deed from C.J. Campbell to L.W. Stringer, March 31, 1964, Book 745, Page 445.

South Carolina  
Greenville County

✓ 55-42

Plat of property of L.W. Stringer. It is located 13 ± miles from Greer.

Scale: 1" = 100'



Walter

REGISTER

APR 23 '76

February 28, 1976 27328

RECORDING FEE
PAID \$ 1.00

w+2