


FILED
GREENVILLE CO. S. C.
APR 23 1 30 PM '76
DONNIE S. TANKERSLEY
R.M.C.

MICROFILMED

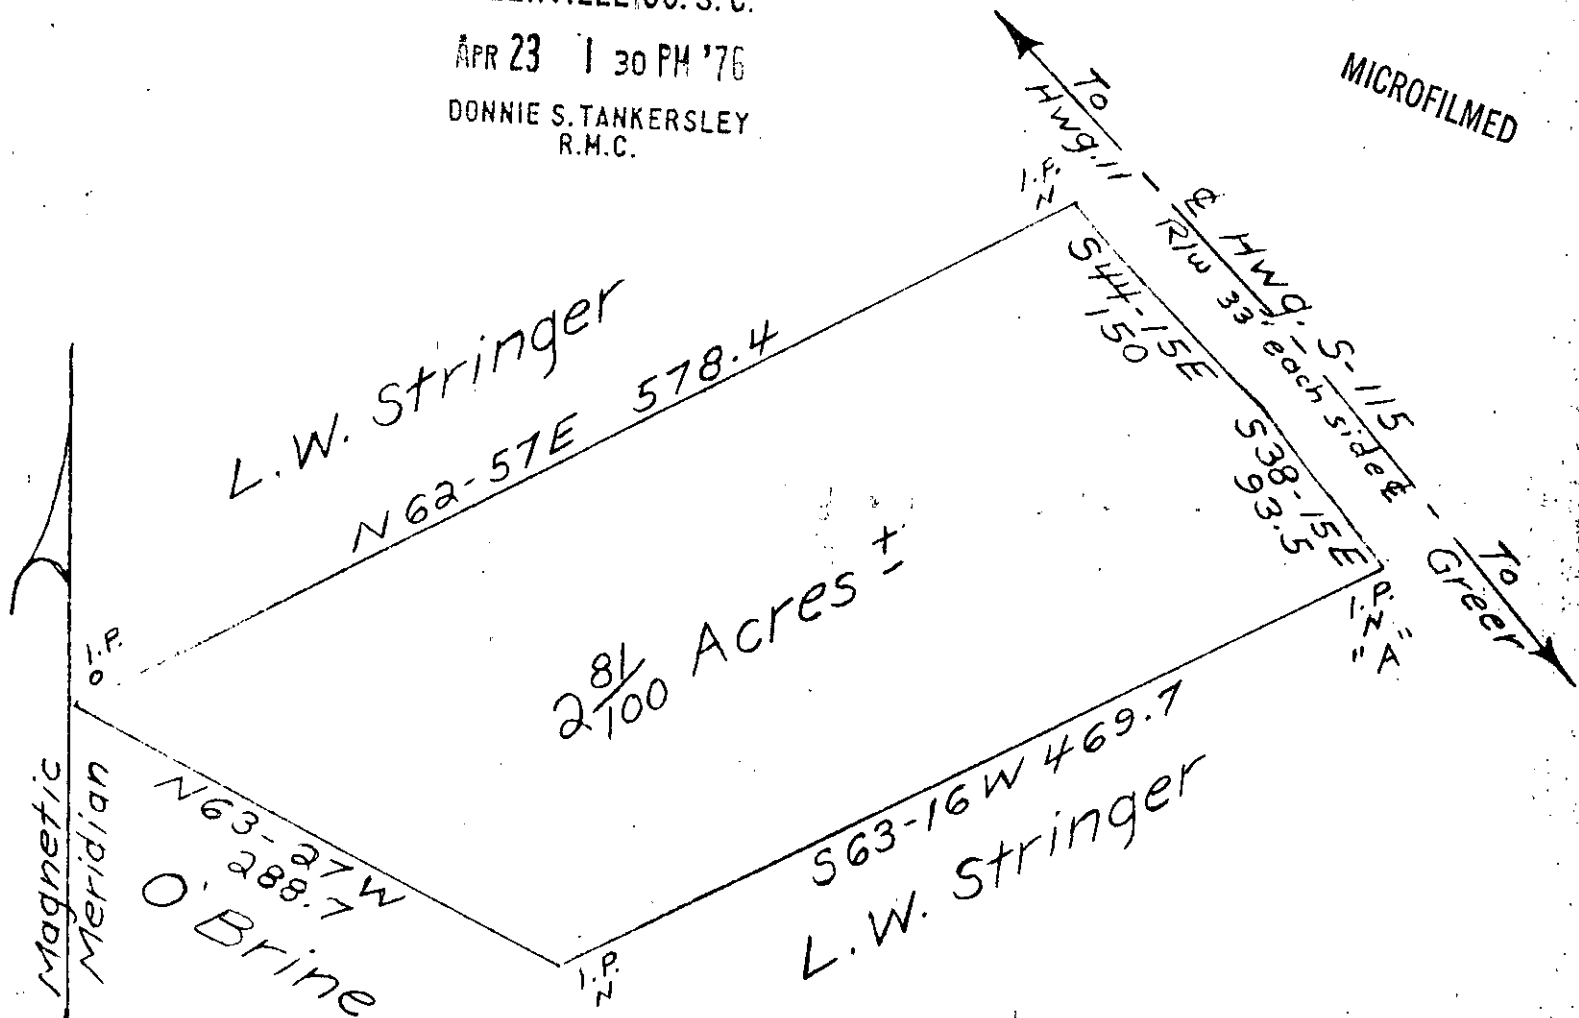

NOTE: It is 2210 feet from corner "A" (towards Greer) to intersection of old Tugaloo Road. Measurement taken along the edge of Hwg. S-115.


Refer: Block Book 627-1-1-25
Deed from C.J. Campbell to L.V.I.
Stringer March 31, 1964, Book 745
Page 445.

South Carolina
Greenville County

✓ 55-43

Plat of property of L.W. Stringer. It is located about 13 miles from Greer. 27328

Scale: 1" = 100'

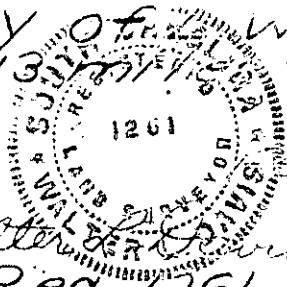

February 28, 1976

Walter B. Davis
Reg. 1261

APR 23 '76

RECORDING FEE
PAID \$ 1.00