


PENLAND

MICROFILMED

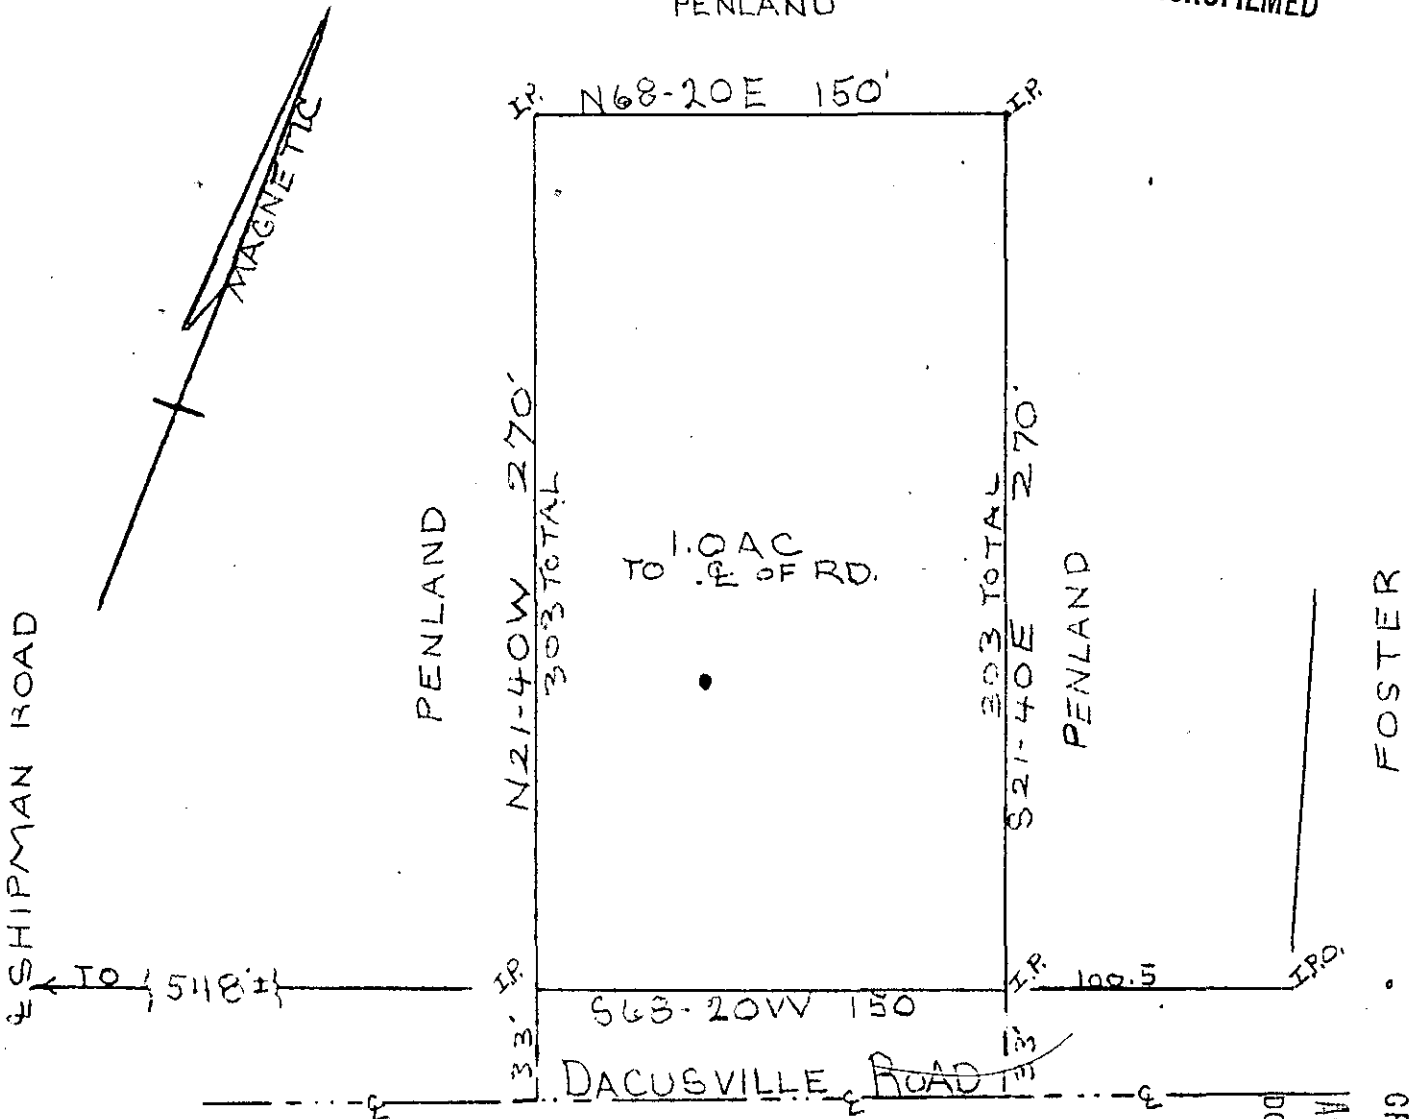

FOSTER

SHIPMAN ROAD

PENLAND

PENLAND

DACUSVILLE ROAD

PROPERTY OF
 JAMES McDUFFIE STROUD
 &
 SANDRA H. STROUD
 NEAR MARIETTA, GREENVILLE CO.
 SOUTH CAROLINA
 APRIL 20 1976


FILED
 GREENVILLE CO. S. C.
 APR 28 12 42 PM '76
 DONNIE S. TANKERSLEY
 R.M.C.

27753

APR 28 1976

✓ 5-5-50

RECORDED & INDEXED
 PAID: 1.00

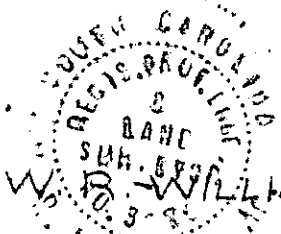

W. D. WILLIAMS, JR. ENGR. / SURVEYOR # 3979
 15 SOUTH MAIN STREET

TRAVELERS REST, S. C. 513.1-1-PT 19 SCALE 1"=60'