


FILED
GREENVILLE CO. S. C.

MAY 24 3 07 PM '76

DONNIE S. TANKERSLEY
R.M.C.

LP. PLACED BY C.C. JONES RLS

MICROFILMED

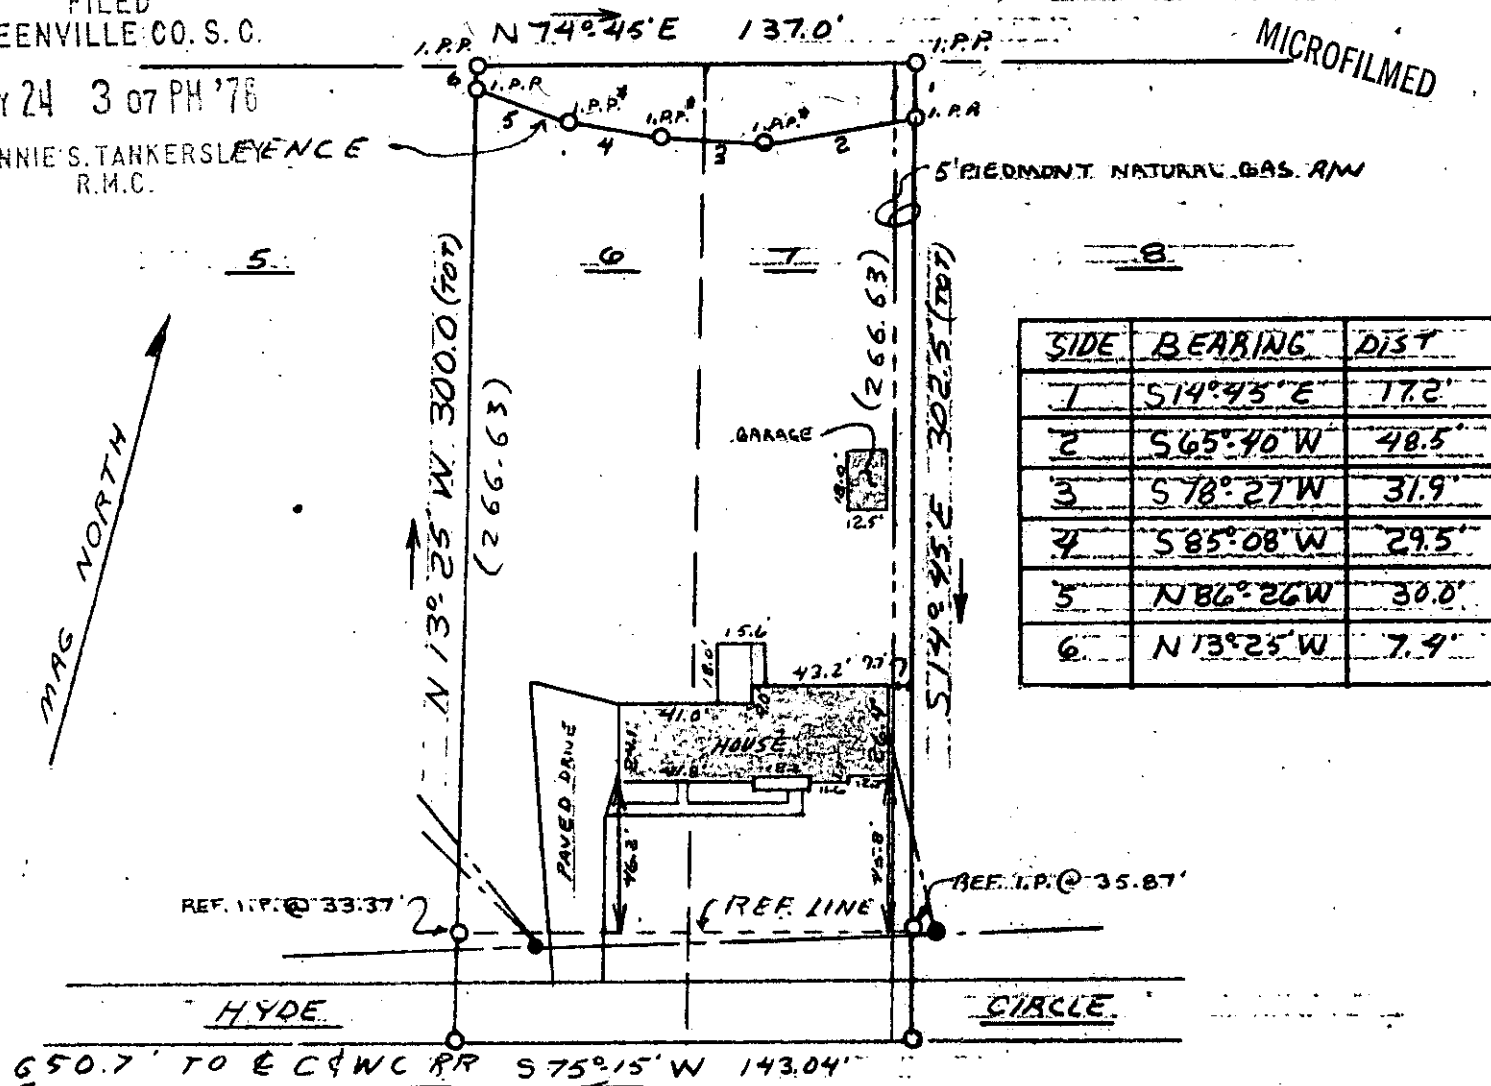

This is to certify that on May 21, 1976, I surveyed the property shown on this plat, known as lots 6 & 7 on plat of Frank Smith et. al. Property, recorded in the R.M.C. Office of Greenville County in Plat Book JJ on Page 98, and that the property lines, walls, and buildings are as shown hereon, that the building located on said lot does not encroach or project on adjacent streets or property, and that no adjacent walls or buildings encroach or project on said lot, and that no utility lines cross this property except as shown hereon.

✓ 5S-82 30352

James R. Freeland
James R. Freeland, RLS 4781

RECORDING FEE
PAID \$100



**STATE OF SOUTH CAROLINA
GREENVILLE COUNTY**

FRANK SMITH et. al. PROPERTY

LOTS 6 & 7
PROPERTY OF
RALPH E. SHARA &
EVELYN M. SHARA

FREELAND & ASSOCIATES
Engineers • Land Surveyors

GREENVILLE, S. C.

SURVEY FL
DRAWN FL
CHECK JRF
SCALE 1" = 60'
DATE 5-21-76
DWO. NO. 76-960

M 2.1-3-7.3 + 7.4