


FILED  
GREENVILLE CO. S. C.

MAY 4 9 21 AM '76

DONNIE S. TANKERSLEY  
R.M.C.

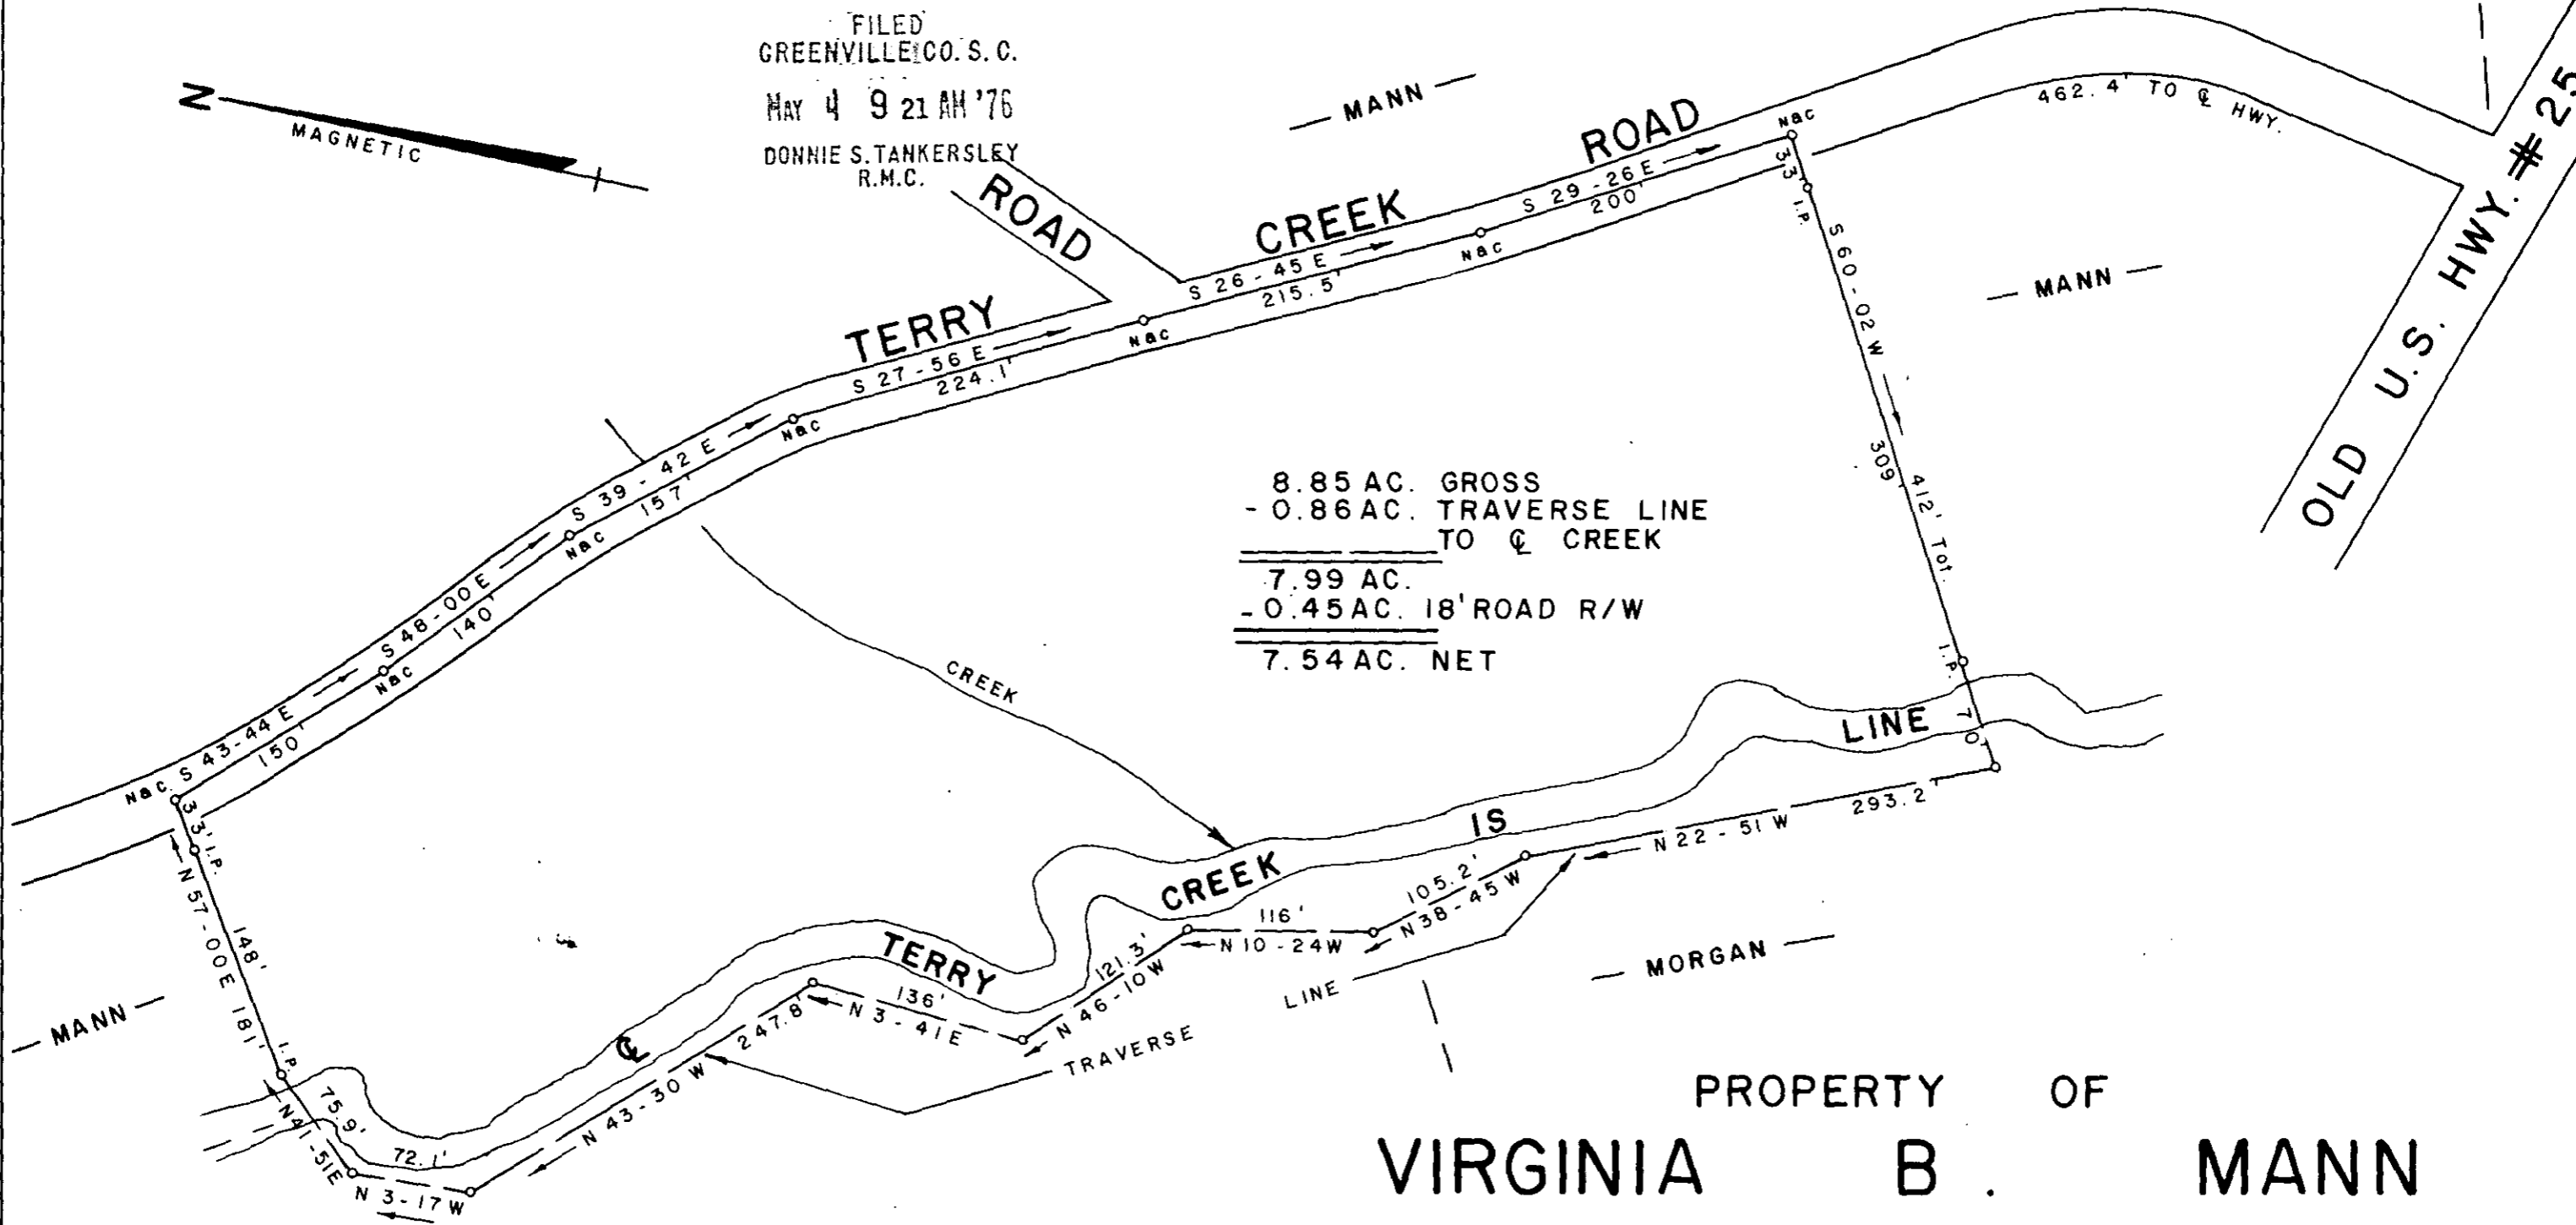

8.85 AC. GROSS  
- 0.86 AC. TRAVERSE LINE  
TO Q CREEK  
7.99 AC.  
- 0.45 AC. 18' ROAD R/W  
7.54 AC. NET

PROPERTY OF  
**VIRGINIA B. MANN**  
NORTH OF TRAVELERS REST GREENVILLE CO.

SOUTH CAROLINA  
APRIL 22, 1976

MAY 4 '76


28300

5T-6

RECORDING FEE  
PAID \$ 2.00

SCALE 1" = 100'

MICROFILMED

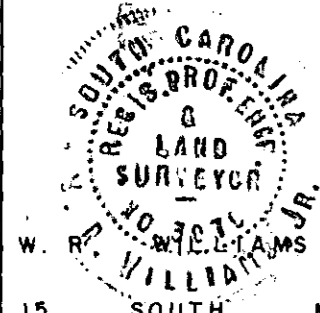

W. R. WILLIAMS, JR. ENGR. / SURVEYOR # 3979

15 SOUTH MAIN STREET

TRAVELERS REST, S. C.

F.B. 16

663.1-1-PT. 20