



FILED  
GREENVILLE CO. S.C.  
MAY 17 3 00 PM '76  
DONNIE S. TANKERSLEY  
R.M.C.

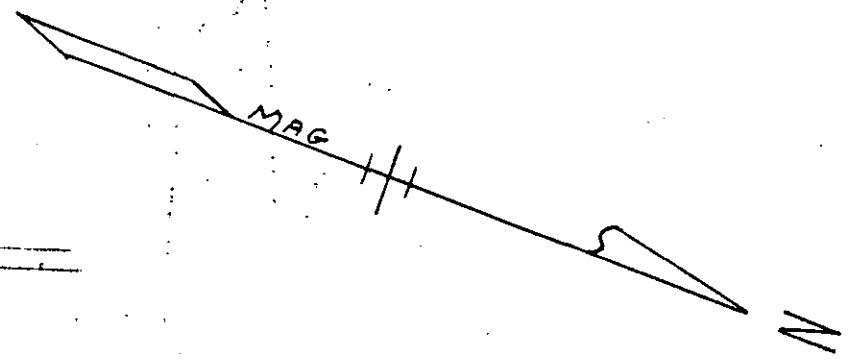

HOLCOMBE

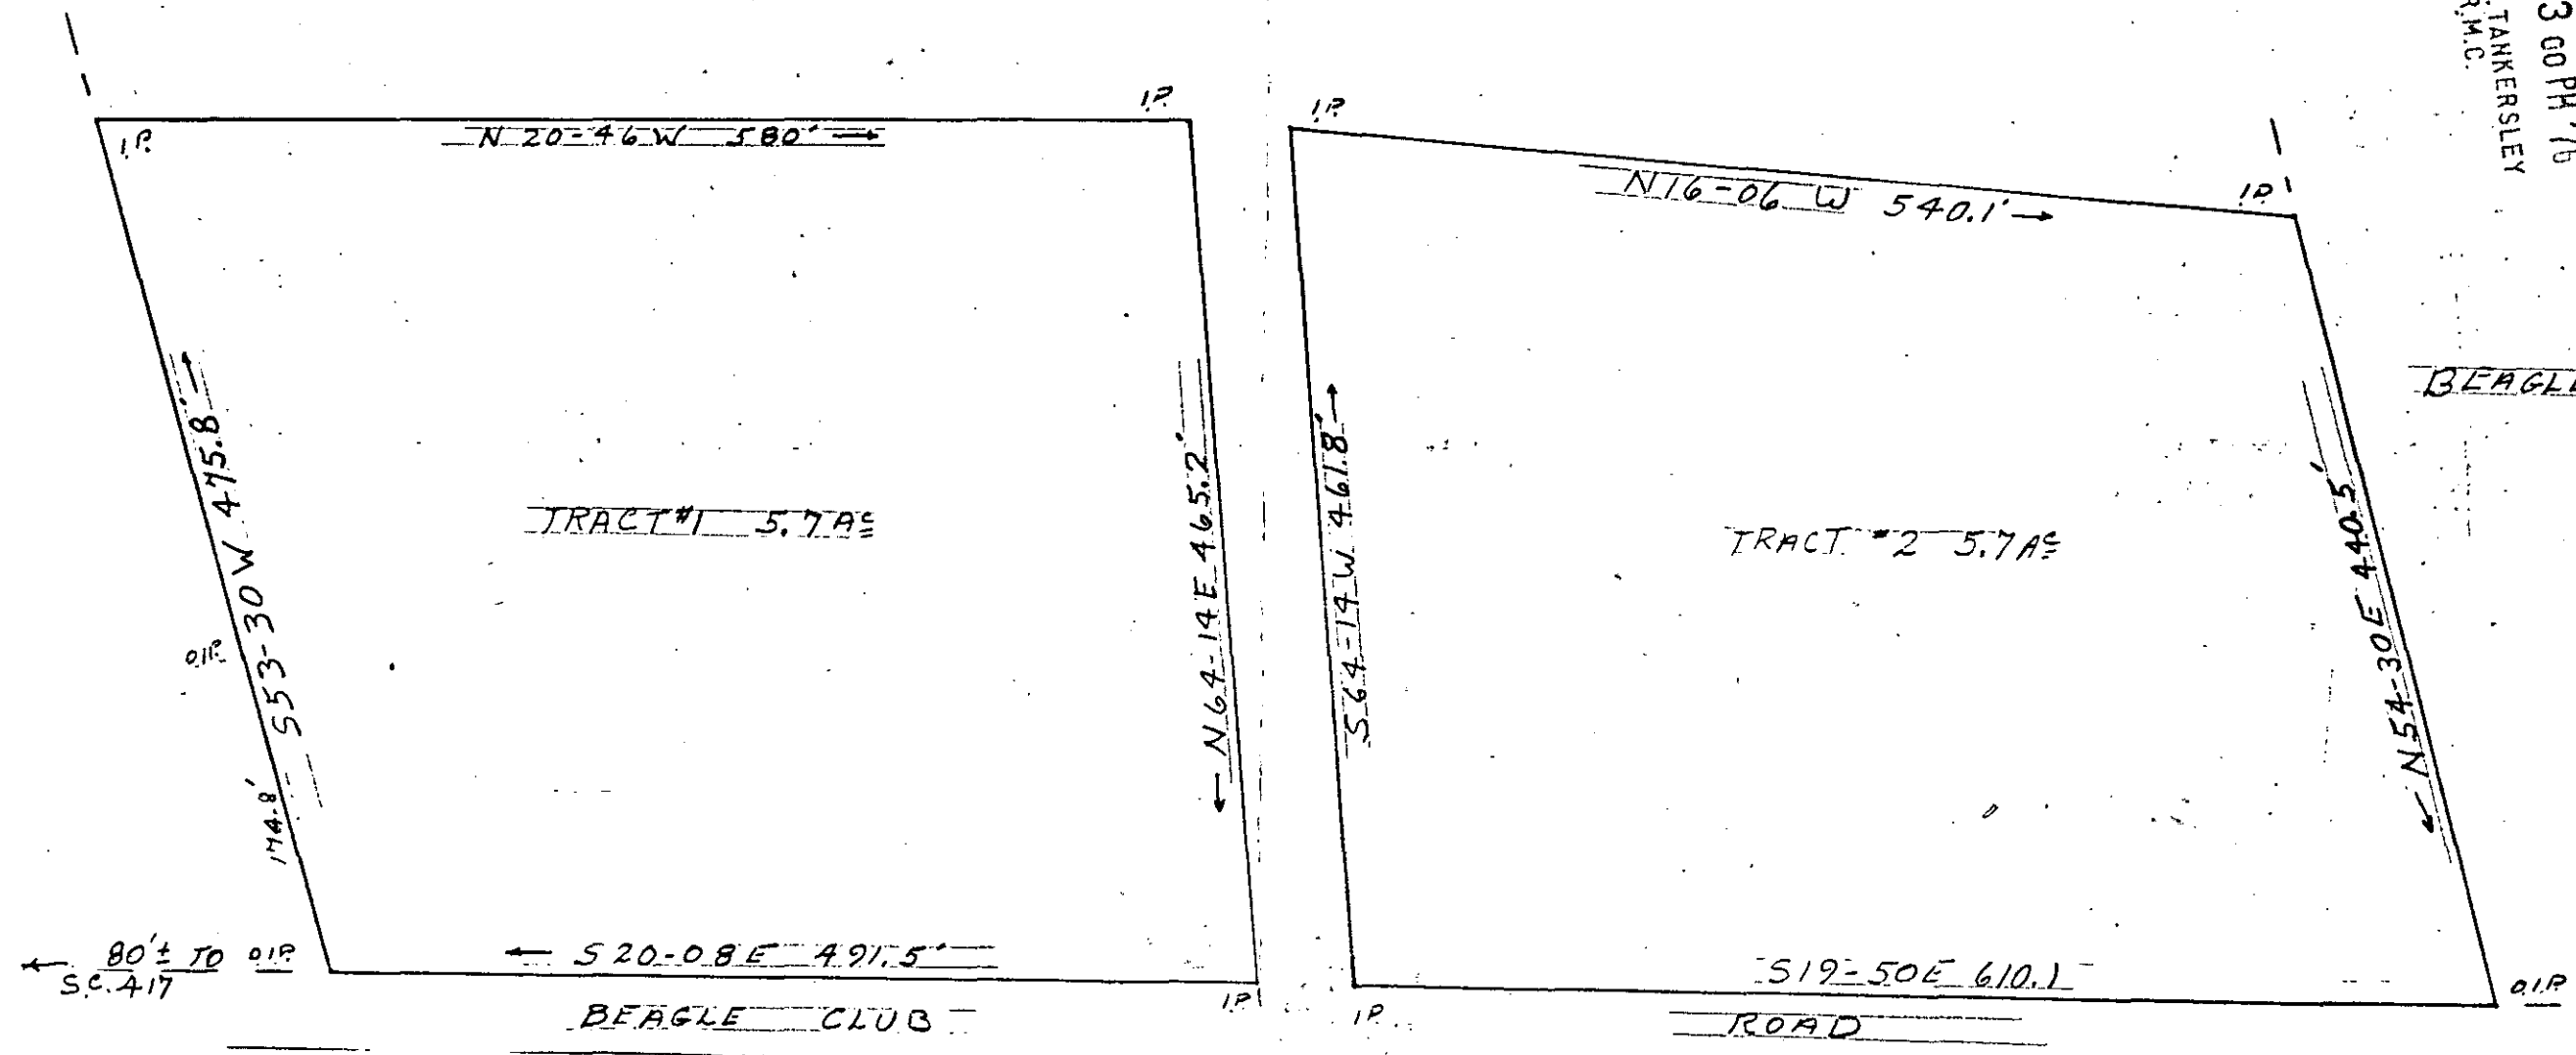

BEAGLE CLUB

TRACT #1 5.7 AC

TRACT #2 5.7 AC

BEAGLE CLUB

ROAD


S.C. 417 TO SIMPSONVILLE

80'± TO S.C. 417

MICROFILMED

PROPERTY OF  
R. L. & ANNIE SUE HOLCOMBE  
GREENVILLE COUNTY, SOUTH CAROLINA  
SCALE 1"=100'  
APRIL 14, 1976

29660

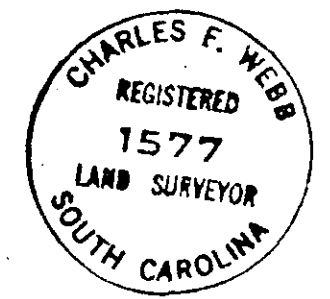

RECORDING FEE  
PAID \$ 2.00

✓5-T-17

BLK. BK. REF. 554.1-1 PF. 23.1

C.F. WEBB RLS 1577 GREENVILLE SC