


MICROFILMED

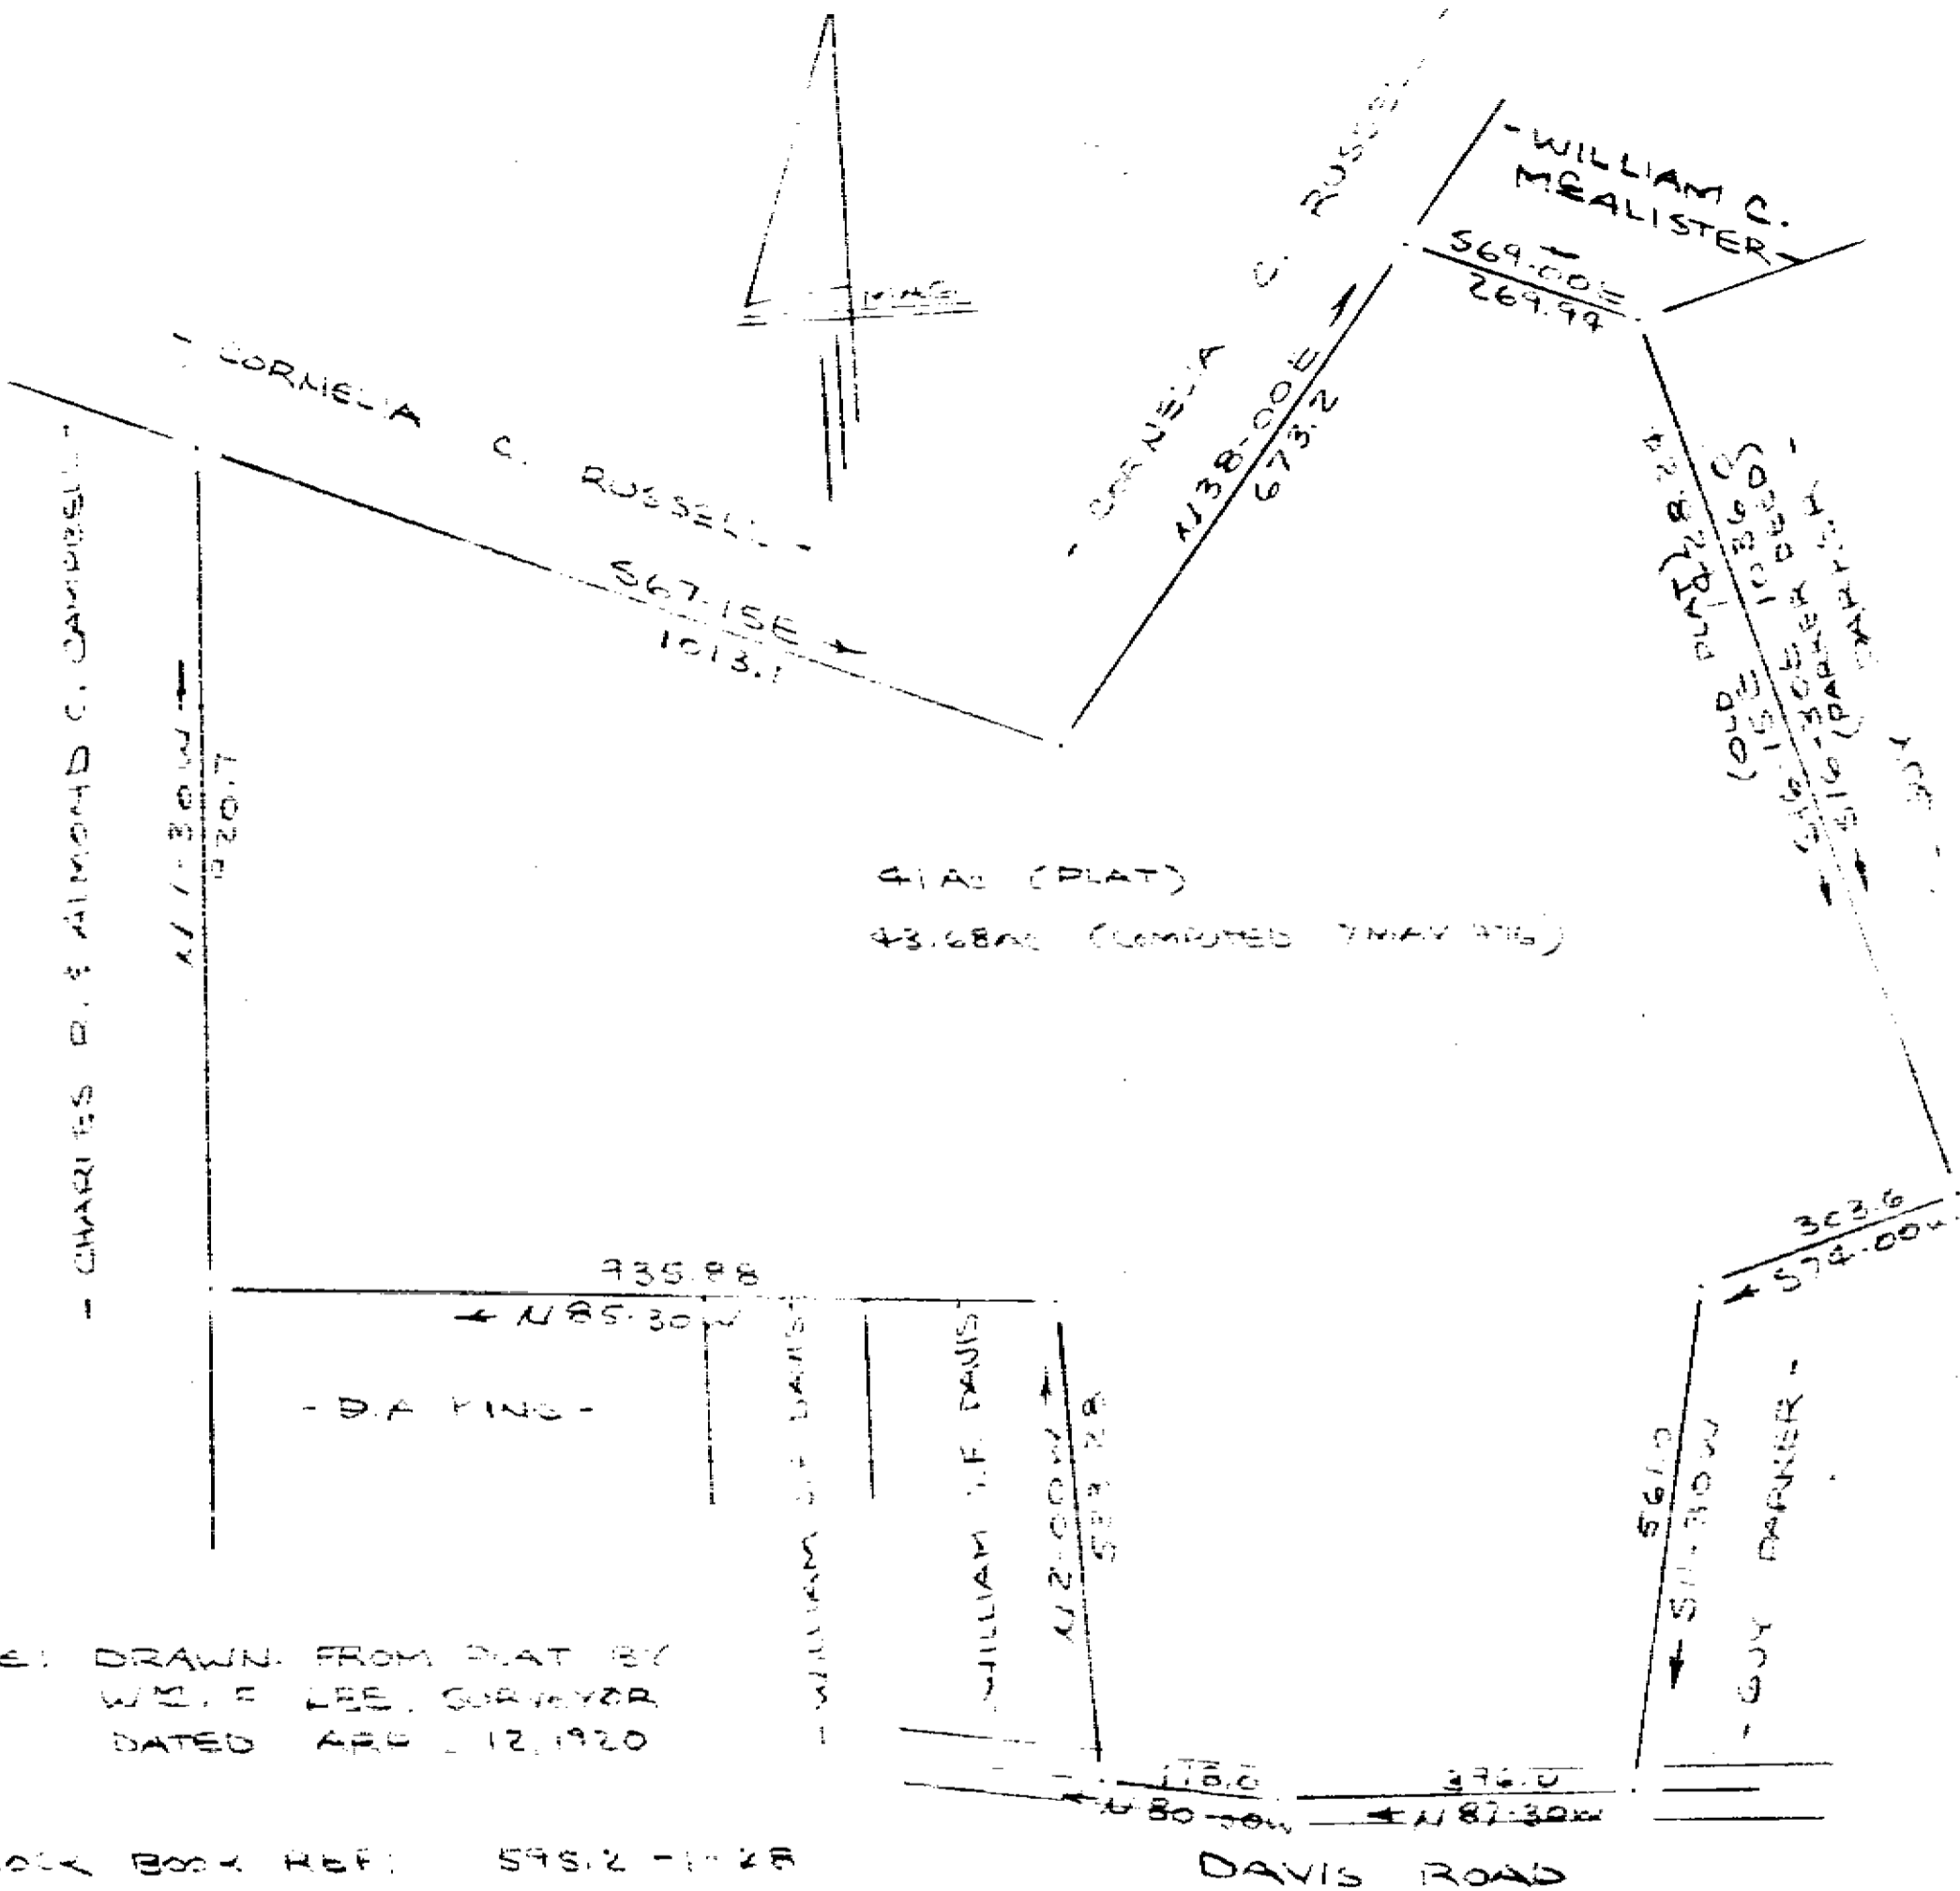

41A2 (PLAT)  
 43.68AC (COMPUTED TRACT)

NOTE: DRAWN FROM PLAT BY  
 W.M. F. LEE, SURVEYOR  
 DATED APR. 12, 1920

BLOCK BOOK REF: 596.2 - 1128

FILED  
 GREENVILLE CO. S.C.  
 JUN 7 9 48 AM '76  
 DONNIE S. TANKERSLEY  
 R.M.C.

COMPILED FOR  
 FRANCES CHARLY RICHEY  
 NEAR GREENVILLE, S.C.  
 SCALE 1" = 200' 7/16/76

31731

15-T-34

CAROLINA SURVEYING CO  
 12 MAIN ST  
 GREENVILLE, S.C.

RECORDING FEE  
 PAID \$ 5.00

