




U.S. HWY. # 25

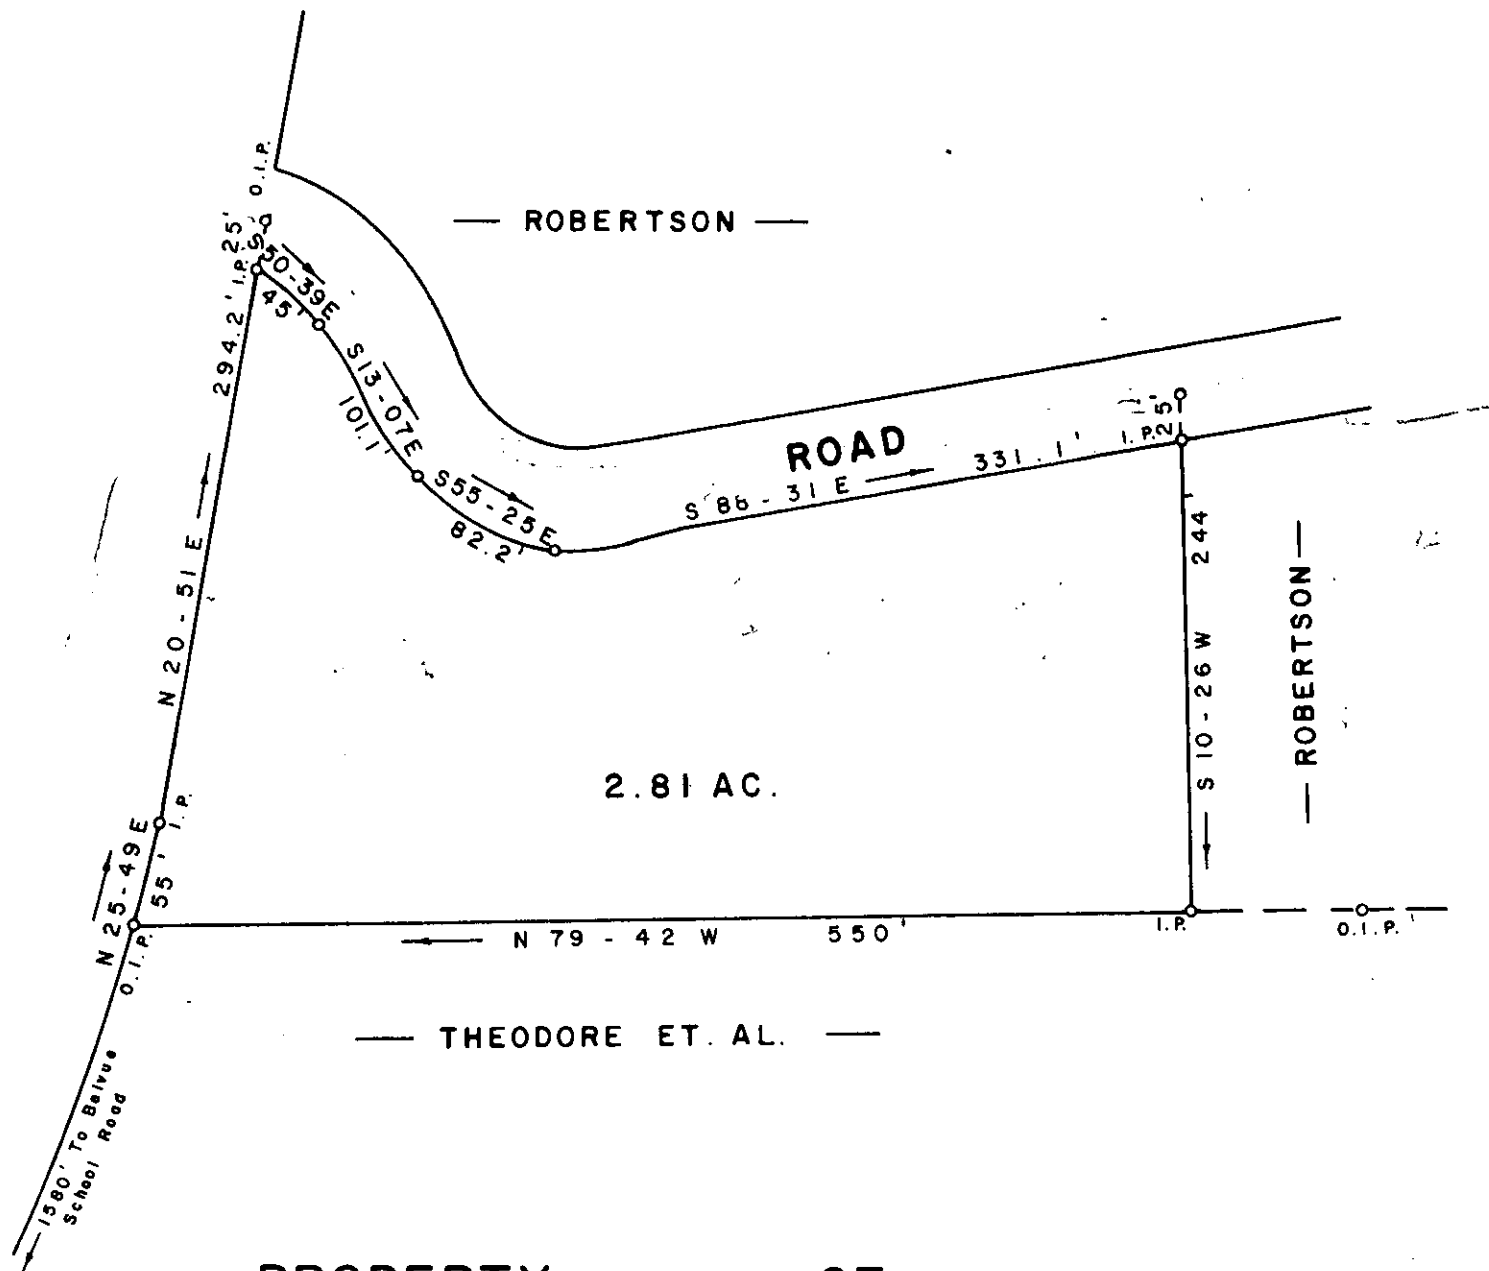

PROPERTY OF  
**JAMES W. ROBERTSON, JR.**  
NEAR TRAVELERS REST GREENVILLE CO.

SOUTH CAROLINA

APRIL 22, 1976

✓ 5T-52

FILED  
GREENVILLE CO. S.C.  
JUL 28 2 53 PM '76  
DONNIE S. TANKERSLEY  
R.M.C.

JUL 28 1976

RECORDING FEE  
PAID \$ 2.00

MICROFILMED

2752

SOUTH CAROLINA  
REGS. PROF. ENGRS.  
LAND SURVEYORS  
W. R. WILLIAMS, JR. ENGR. / SURVEYOR # 3979  
15 MAIN STREET  
TRAVELERS REST, S.C.

F.B. 13

502.2-1-PT. 24.2

SCALE 1" = 100'