


FILED  
GREENVILLE CO. S.C.  
JUL 30 4 28 PM '76  
DONALD STANKERSLEY  
GREENVILLE, S.C.

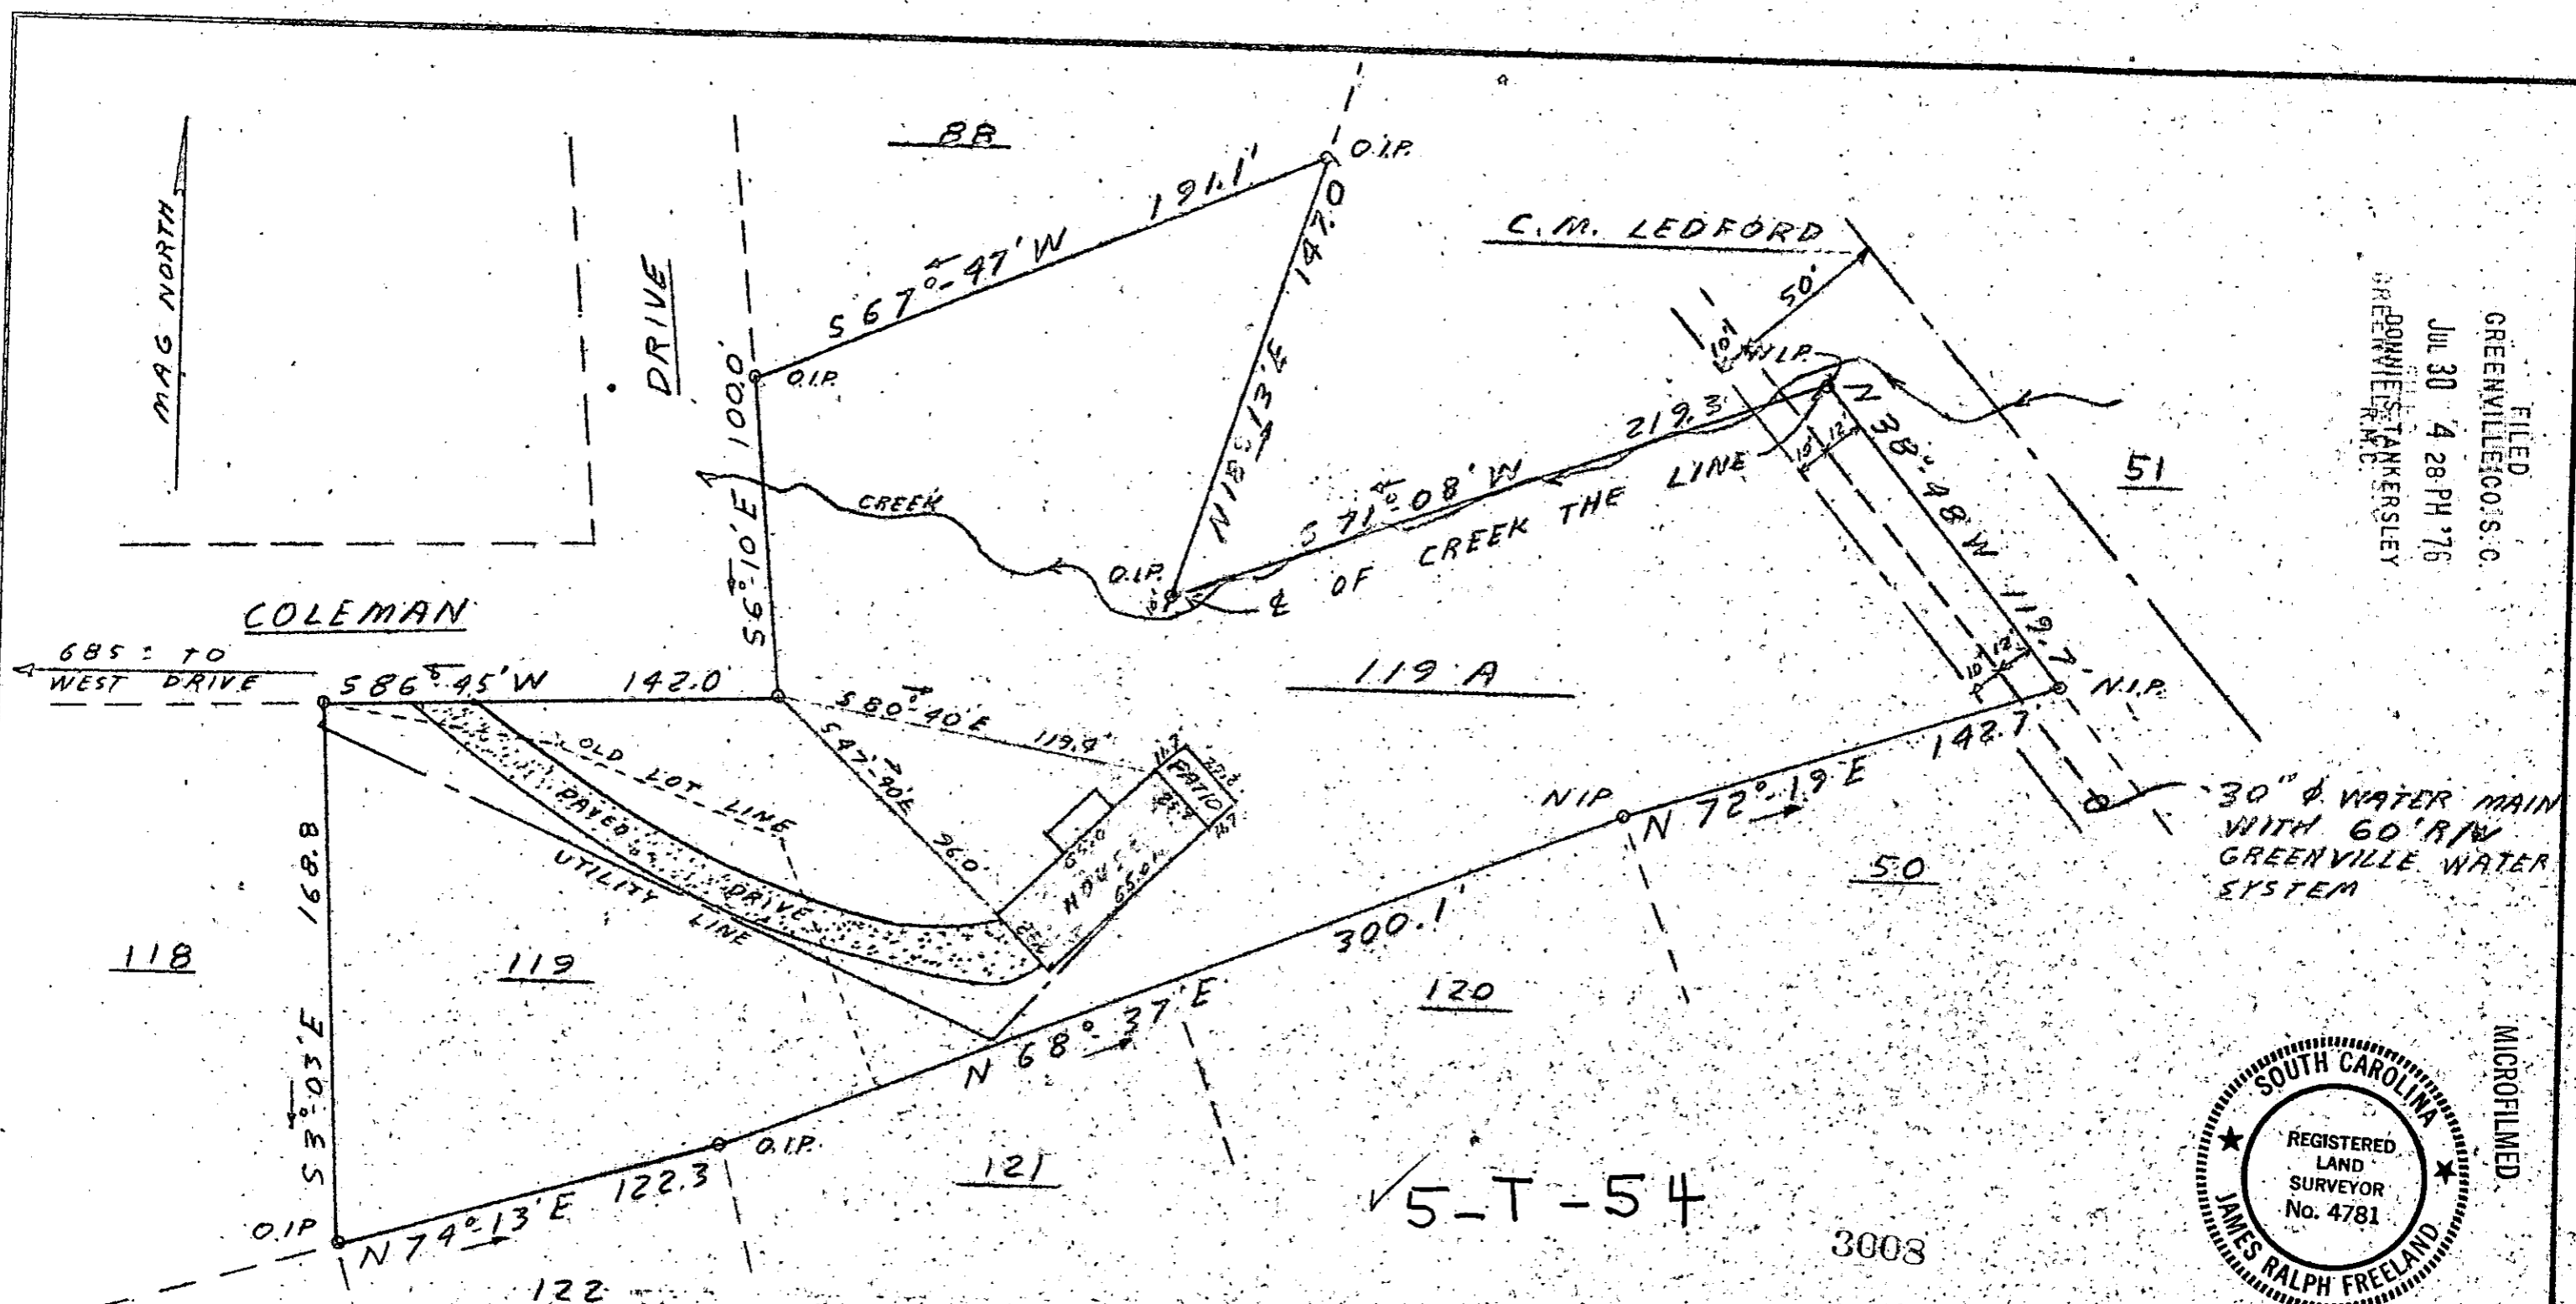

MICROFILMED



30"  $\phi$  WATER MAIN WITH 60' R/W GREENVILLE WATER SYSTEM

5-T-54

3008

This is to certify that on July 21, 1976, I surveyed the property shown on this plat, known as lots 119 and 120 on plan of Coleman Heights, recorded in the R.L.C. Office of Greenville County as Plat Book 24 on Page 125 and Plat Book 962 on Page 124 and that the property lines, walls, and buildings are as shown hereon, that the building located on said lot does not encroach or project on adjacent streets or property, and that no adjacent buildings or walls encroach or project on said premises, and that no utility lines cross this property except as shown hereon.

*James R. Freeland*  
James R. Freeland, RLS 4781

BLK BK. 513.2-1-99 & 163

PROPERTY OF <b>JAMES L. LONG</b> <b>BRENDA S. LONG</b>		
SCALE: 1"=50'	APPROVED BY:	DRAWN BY JRF
DATE: 7-21-76		REVISED
STATE OF SOUTH CAROLINA GREENVILLE COUNTY		
FREELAND & ASSOC. - GREENVILLE, S.C.	DRAWING NUMBER 76-1071	

PAID \$ 200