
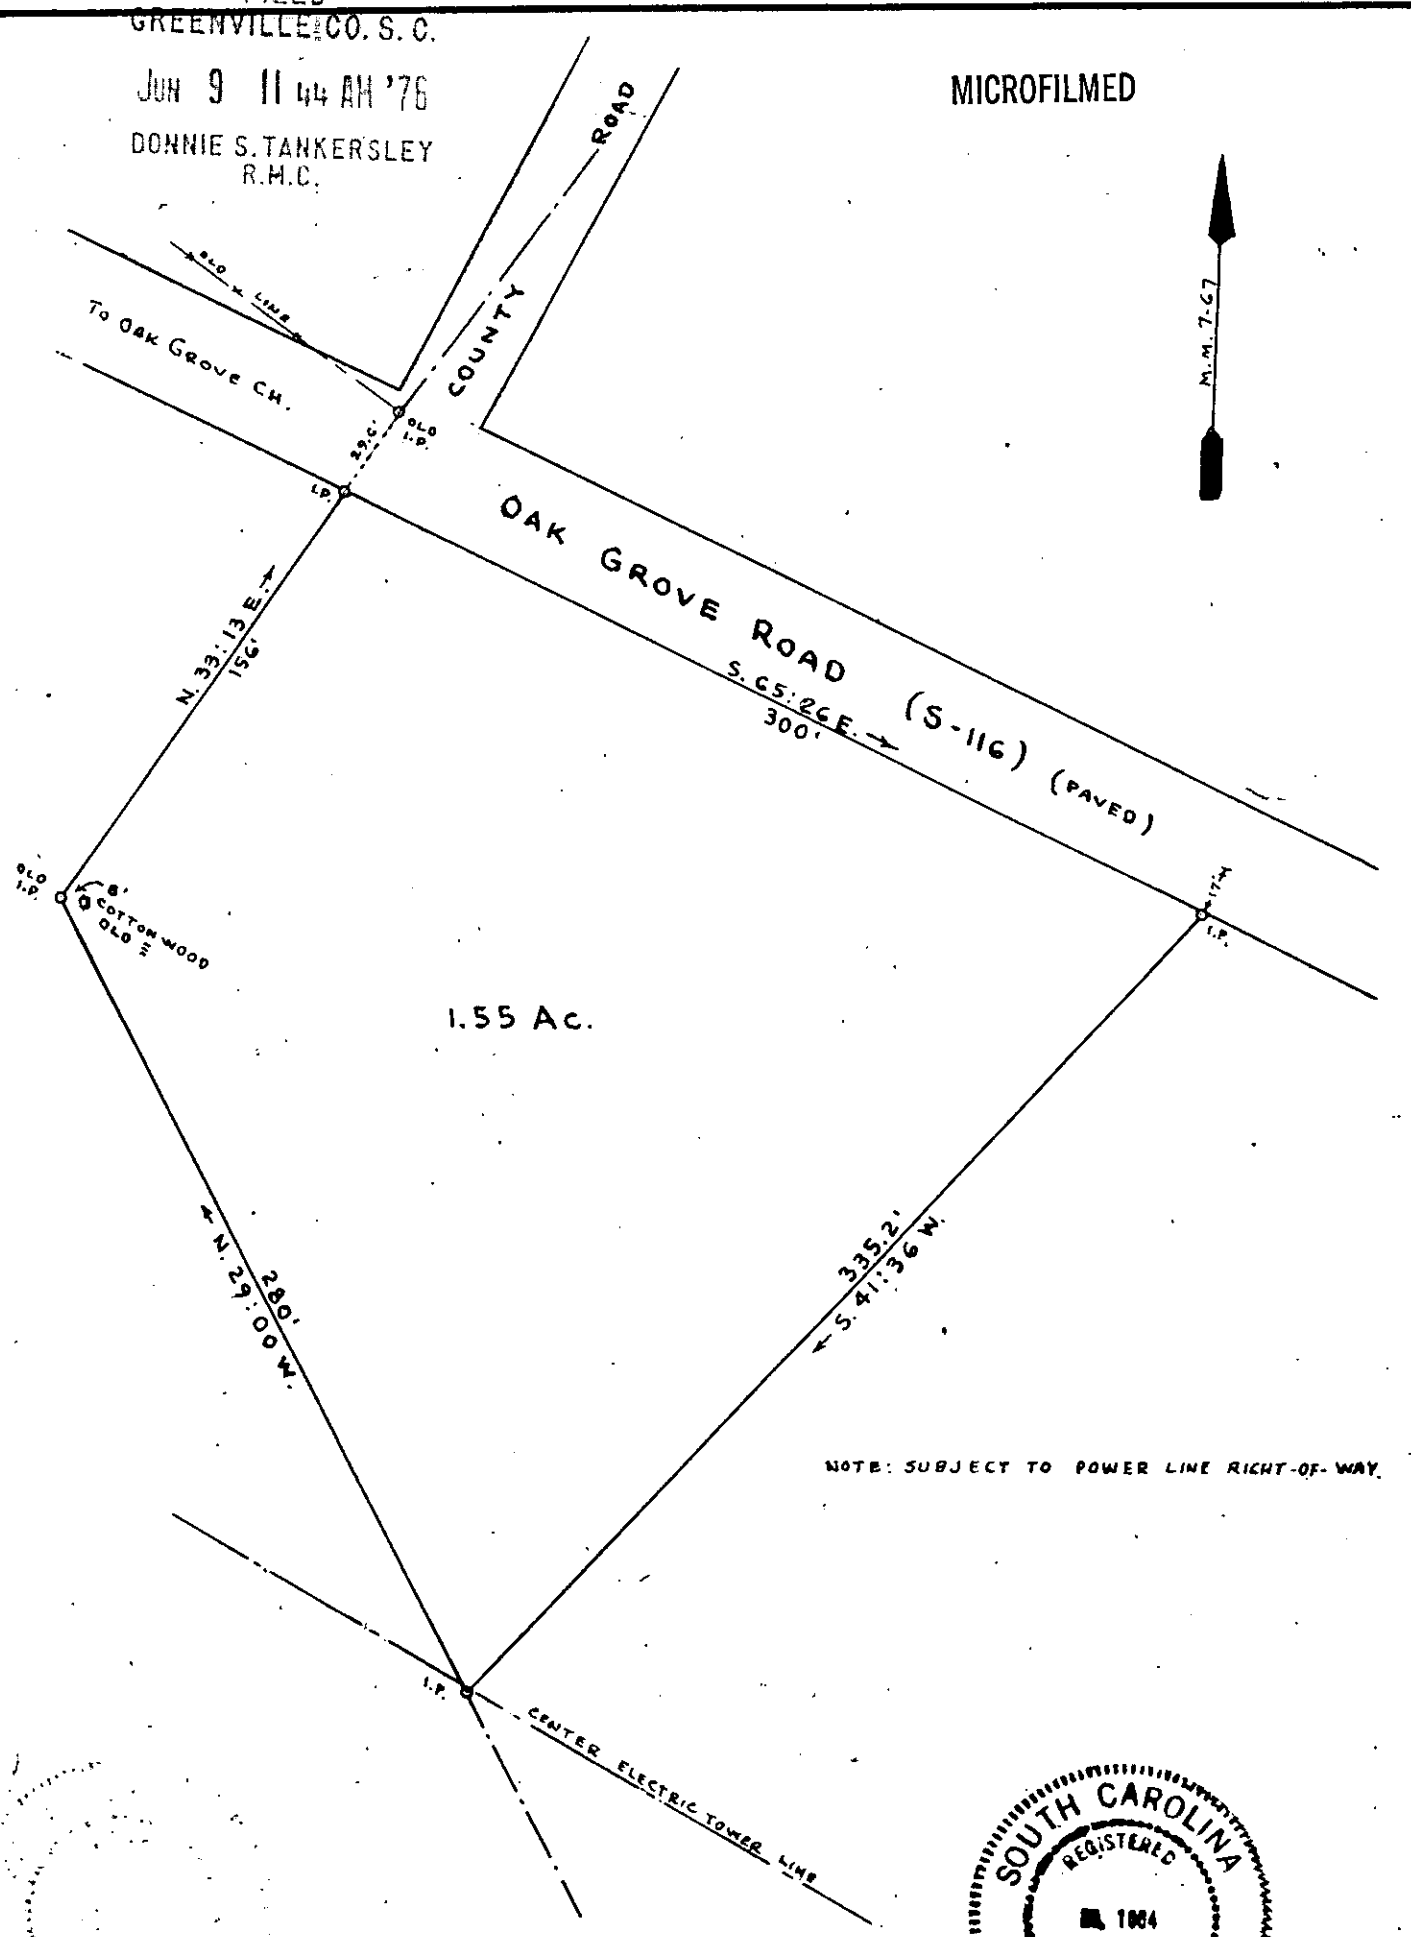


FILED
GREENVILLE CO. S. C.


JUN 9 11 44 AM '76
DONNIE S. TANKERSLEY
R.H.C.

MICROFILMED

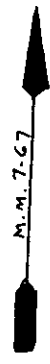

NOTE: SUBJECT TO POWER LINE RIGHT-OF-WAY.

SURVEY FOR
C.D. PREWETTE
4 MI. WEST LANDRUM
GREENVILLE COUNTY, S.C.

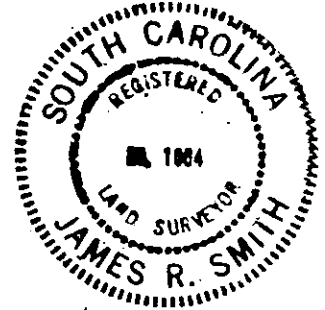

✓ 5 U-19

31996

SCALE 1" = 60'

MAY 20, 1976

JUN 9 '76

BEING THE WESTERN PORTION OF THE 118 AC. TRACT
SHOWN ON PLAT FOR MRS. BERTHA P. SOLESBEE,
DATED 7-13-67.

RECORDING FEE
PAID \$ 1.00

SIGNED: *J. R. Smith*, R.L.S.
SPARTANBURG, S.C.

ERROR OF CLOSURE 1:5000