


MICROFILMED

PROPERTY OF  
CURRAN EARLE CARR  
BLOCK BOOK 601.1  
LOT 36

PROPERTY OF  
W. MARSHALL, JR. AND  
LINDA F. GREEN

PROPERTY OF  
WALTER A. AND  
JUDY A. GREEN

2.61 AC.

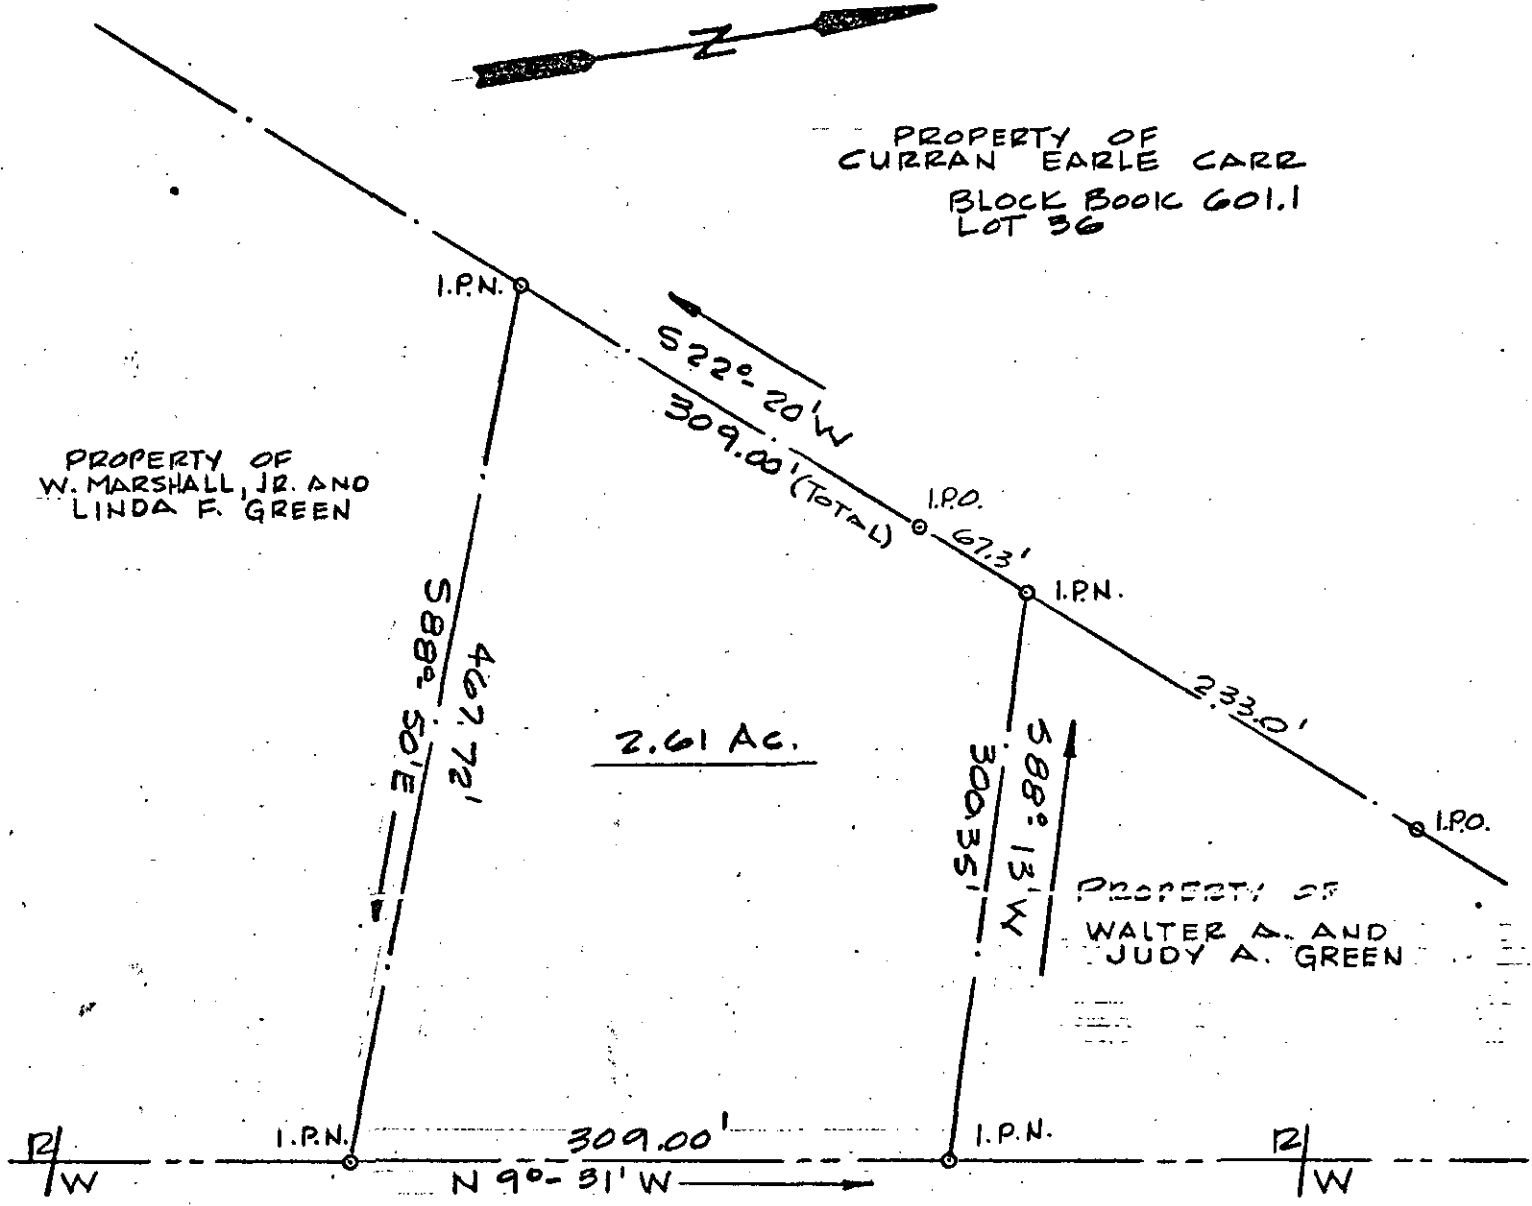


U.S. 25 - AUGUSTA ROAD  
10 E MILES TO GREENVILLE, S.C.

*Robert S. Jones*

ROBERT S. JONES P.L.S. No. 4782

✓ 5-4-52

FILED  
GREENVILLE, S.C.  
JUN 22 12 53 PM '76  
DONNIE S. TANKERSLEY  
R.M.C.

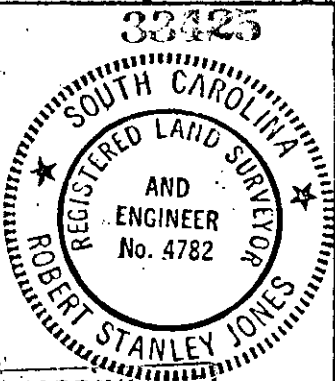

PLAT OF PROPERTY OF  
**ROBERT D. AND REBECCA B. GREEN**

THIS PROPERTY IS PART OF THE  
PROPERTY OF BOBBIE MOON GREEN,  
LOT 22 OF BLOCK BOOK 5934;  
PLAT BOOK M, PAGE 87, LOT No. 1.  
MOONVILLE COMMUNITY - GROVE TOWNSHIP  
GREENVILLE COUNTY, SOUTH CAROLINA  
SCALE: 1" = 100 FT. JUNE 8, 1976

RECORDING FEE  
10°  
PAID \$