


MICROFILMED

MAG NORTH

FILED
GREENVILLE CO. S. C.
JUL 28 1 37 PM '76
DONNIE S. TANKERSLEY
R.M.C.

REEDY RIVER
50' DRAINAGE EASEMENT FROM E RIVER

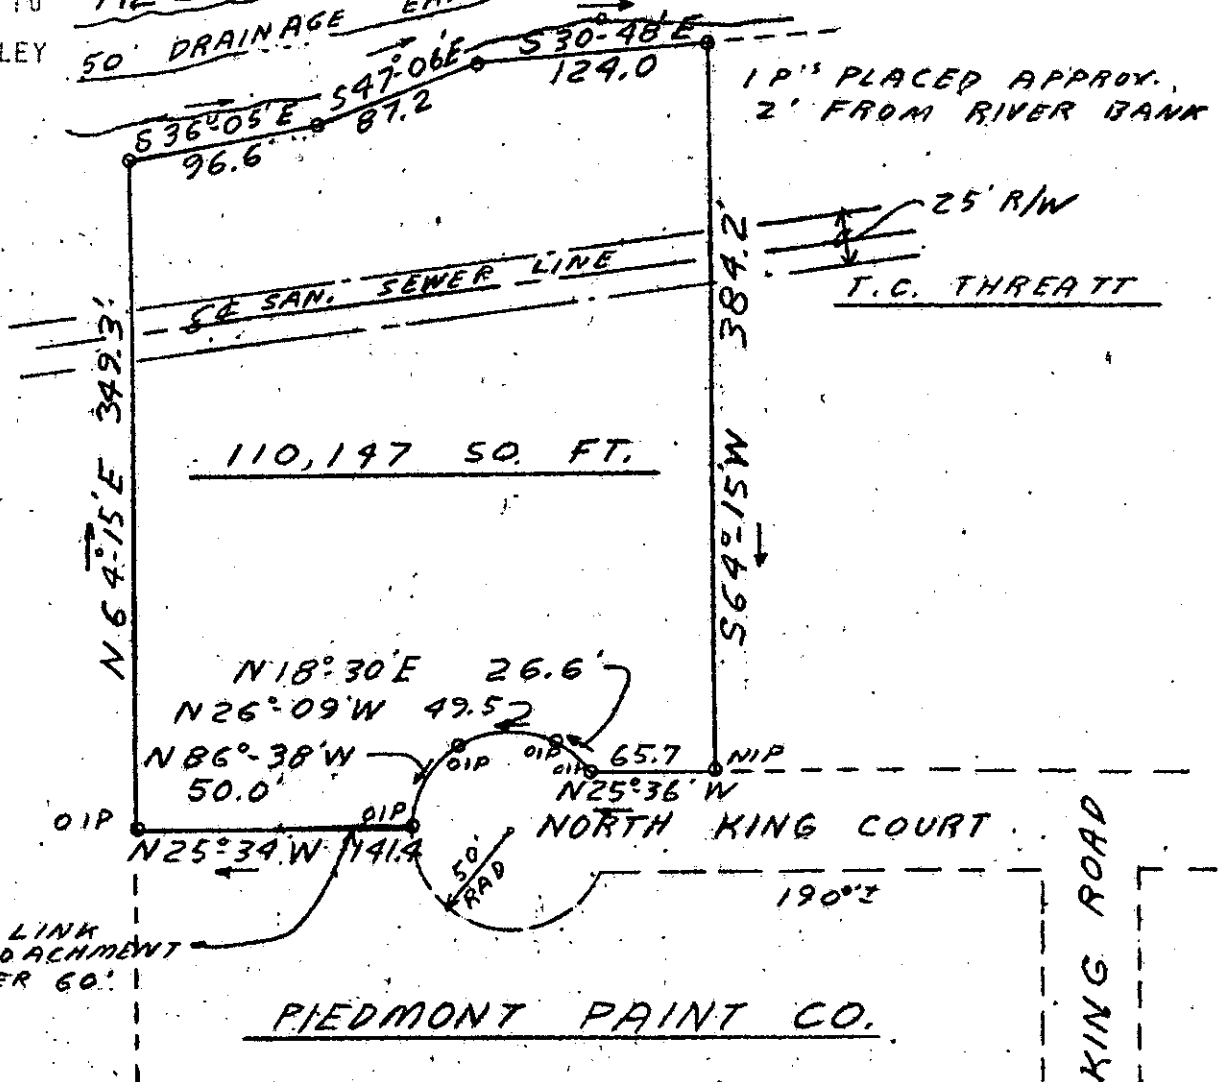


FILED
GREENVILLE CO. S. C.
JUL 28 1 31 PM '76
DONNIE S. TANKERSLEY
R.M.C.
PARAMONT PARK

NOTE: CHAIN LINK FENCE ENCROACHMENT 0.5' TO 0' OVER 60' IN LENGTH

JUL 28 '76 2749
✓ 5 V - 15

RECORDING FEE
PAID \$ 1.00

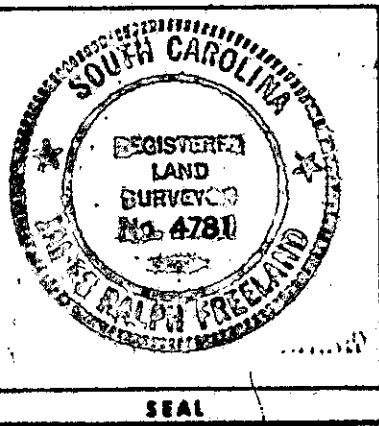

**STATE OF SOUTH CAROLINA
GREENVILLE COUNTY**

PROPERTY OF
T. C. THREATT

FREELAND & ASSOCIATES
Engineers • Land Surveyors
GREENVILLE, S. C.

SURVEY D G
DRAWN JRF
CHECK JRF
SCALE 1" = 100'
DATE 7-27-76
DWG. NO. 76-1078