


MICROFILMED

26 27 28  
MAG. NORTH  
517°-30' W 79.1'

10 9 8

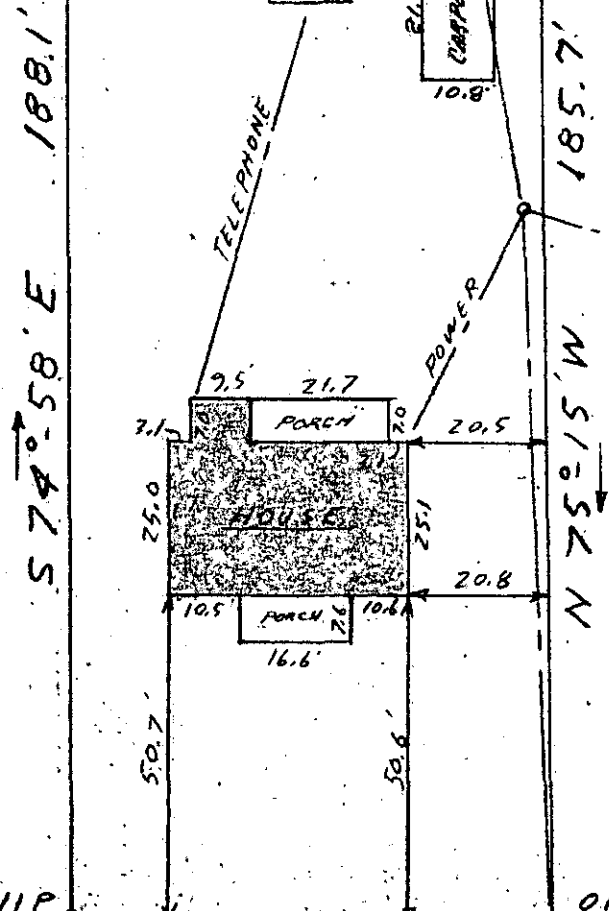

FILED  
 GREENVILLE, CO. S. C.  
 AUG 13 12 39 PM '75  
 DONNIE S. TANKERSLEY  
 R.M.C.

TAX BLK BK-170-9-12  
 PLAT BK - C-158

341' TO  
 McCALL ST.

5-V-42  
 4335

PERRY ROAD  
 WATER & SEWER IN ST. R/W

RECORDING FEE  
 PAID \$ 10.00  
 AUG 15 1976

STATE OF SOUTH CAROLINA  
 GREENVILLE COUNTY

FREELAND & ASSOCIATES  
 Engineers • Land Surveyors  
 GREENVILLE, S. C.

SANS SOUCI PARK

LOT 9

PROPERTY OF  
 LOIS BEDINGFIELD  
 JOHN WARD JR.

SURVEY DG  
 DRAWN JRF  
 CHECK FL  
 SCALE 1" = 30'  
 DATE 8-5-76  
 DWG. NO. 76-1099

SEAL