



AUG 20 2 35 PM '76

DONNIE S. TANKERSLEY  
R.M.C.

MICROFILMED

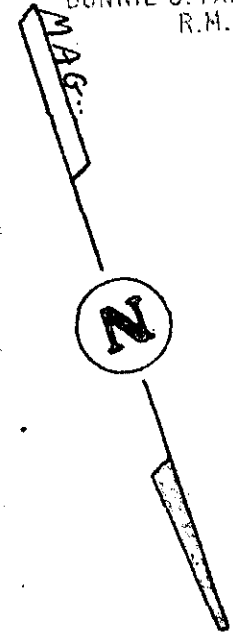

MULBERRY STREET

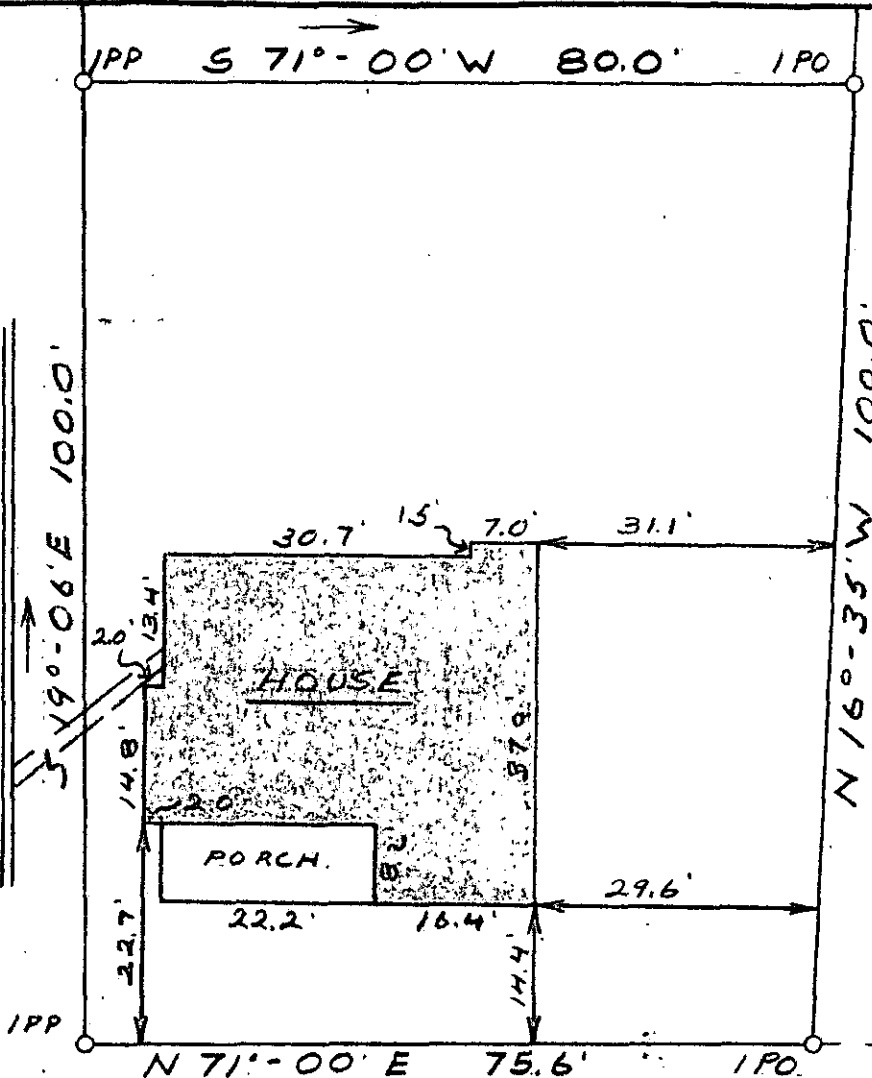

UTILITIES

HUBERT STREET

WATER & SEWER IN ST. R/W

This is to certify that on August 2, 1976, I surveyed the property shown on this plat, known as Lyle K. Newton Property, recorded in the RMC Office of Greenville County in Deed Book 1035 on Page 719, and that the property lines, walls and buildings are as shown hereon; that the building located on said property does not encroach or project on adjacent streets or property, and that no adjacent walls or buildings encroach or project on said premises, and that no utility lines cross this property except as shown hereon.

*James R. Freeland*

James R. Freeland RLS & PE 4781

AUG 20 1976

RECORDING FEE  
PAID \$ 1.00

4975 15V-54



**STATE OF SOUTH CAROLINA  
GREENVILLE COUNTY**

PROPERTY OF

EDNA T. McELRATH

FREELAND & ASSOCIATES  
Engineers • Land Surveyors

GREENVILLE, S. C.

SURVEY	FL
DRAWN	MC
CHECK	JF
SCALE	1" = 20'
DATE	8-2-76
DWG. NO.	76-1089

SEAL