



I-105

FILED
GREENVILLE CO. S. C.

AUG 31 3 14 PM '76

DONNIE'S TANKERSLEY
R.M.C.

BARNARD LUDVIGSEN

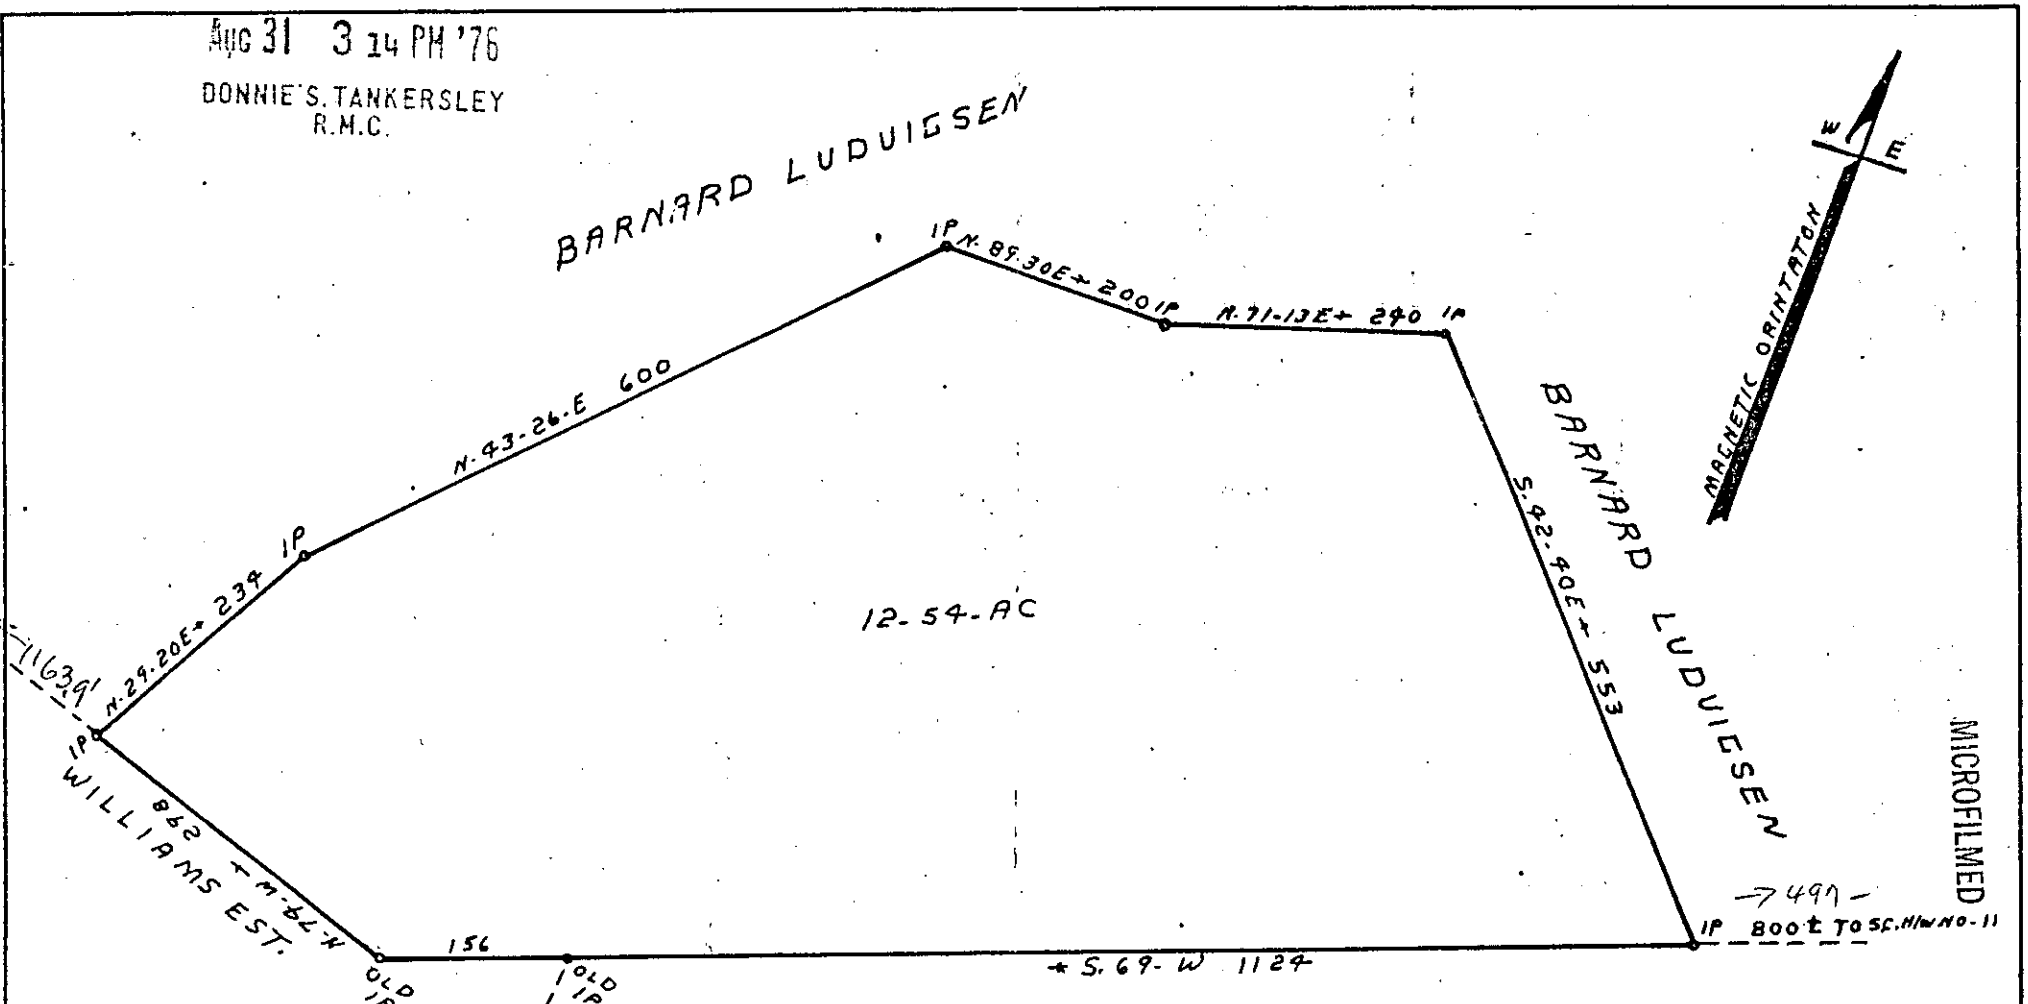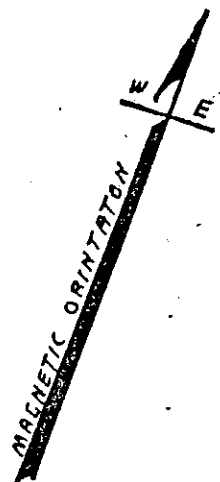

12.54-AC

BARNARD LUDVIGSEN

MICROFILMED

6066

✓ 5 V - 69

JACK PEARSON

AUG 31 1976

RECORDING FEE
PAID \$ 4.00

NO ROAD FRONT

SURVEY FOR

BARNARD LUDVIGSEN		
GREENVILLE CO. S.C.	SCALE 1"=100'	DATE OF SURVEY S.D. ATKINS
2 MI. W. EDWARDSVILLE		
SEE UOL-901-PC-5-2-21-1974		
FIELD S.D. ATKINS		
DATE 2-21-1974	APPROVED BY W.N. WILLIS ENGRS. SPARTANBURG SC	DRAWING NUMBER SC. REC. NO. 234