

FILED  
GREENVILLE CO. S. C.


SEP 14 1 50 PM '76

DONNIE S. TANKERSLEY  
R.M.C.

MICROFILMED



PROPERTY OF  
CURRAN EARLE CARR  
BLOCK BOOK 601.1 - LOT 30

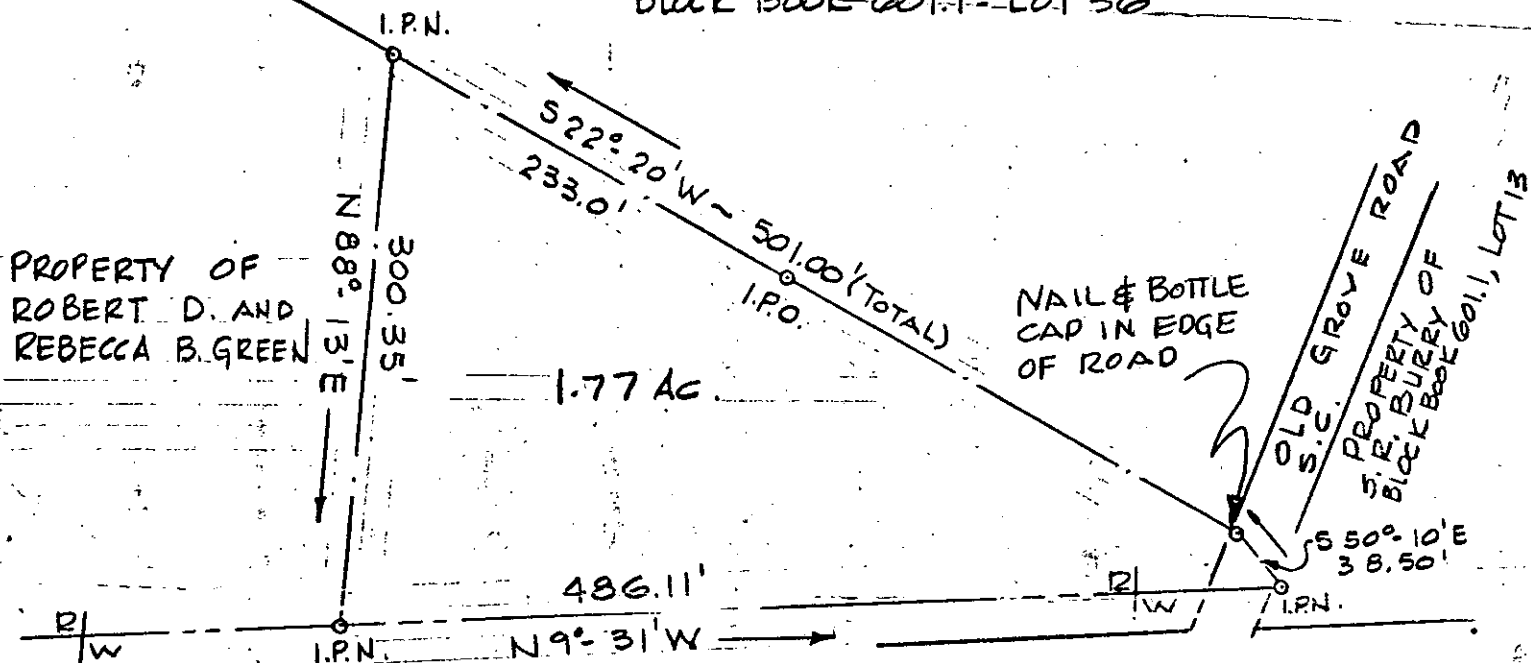

U.S. 25 - AUGUSTA ROAD  
10± MILES TO GREENVILLE, SC


5V-83  
7278

*Robert S. Jones*

ROBERT S. JONES R.L.S. No 4782

SEP 14 1976

RECORDING FEE  
PAID \$ 1.00

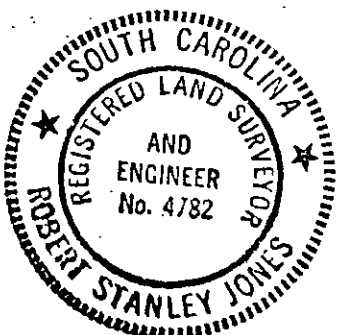

PLAT OF PROPERTY OF  
WALTER A. AND JUDY A. GREEN

THIS PROPERTY IS PART OF THE PROPERTY  
OF BOBBIE MOON GREEN, LOT 22 OF  
BLOCK BOOK 593.4; PLAT BOOK M, PAGE 87, LOT No 1.

MOONVILLE COMMUNITY - GROVE TOWNSHIP  
GREENVILLE COUNTY, SOUTH CAROLINA

SCALE: 1" = 100 FT.

JUNE 8, 1976