



MICROFILMED

FILED  
GREENVILLE CO. S. C.  
SEP 15 4 49 PM '76  
DONNIE S. TANKERSLEY  
R.M.C.

JOHN  
ALEXANDER

MORGAN


JONES

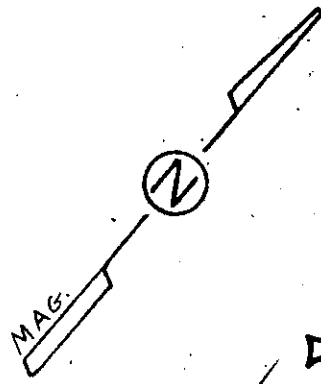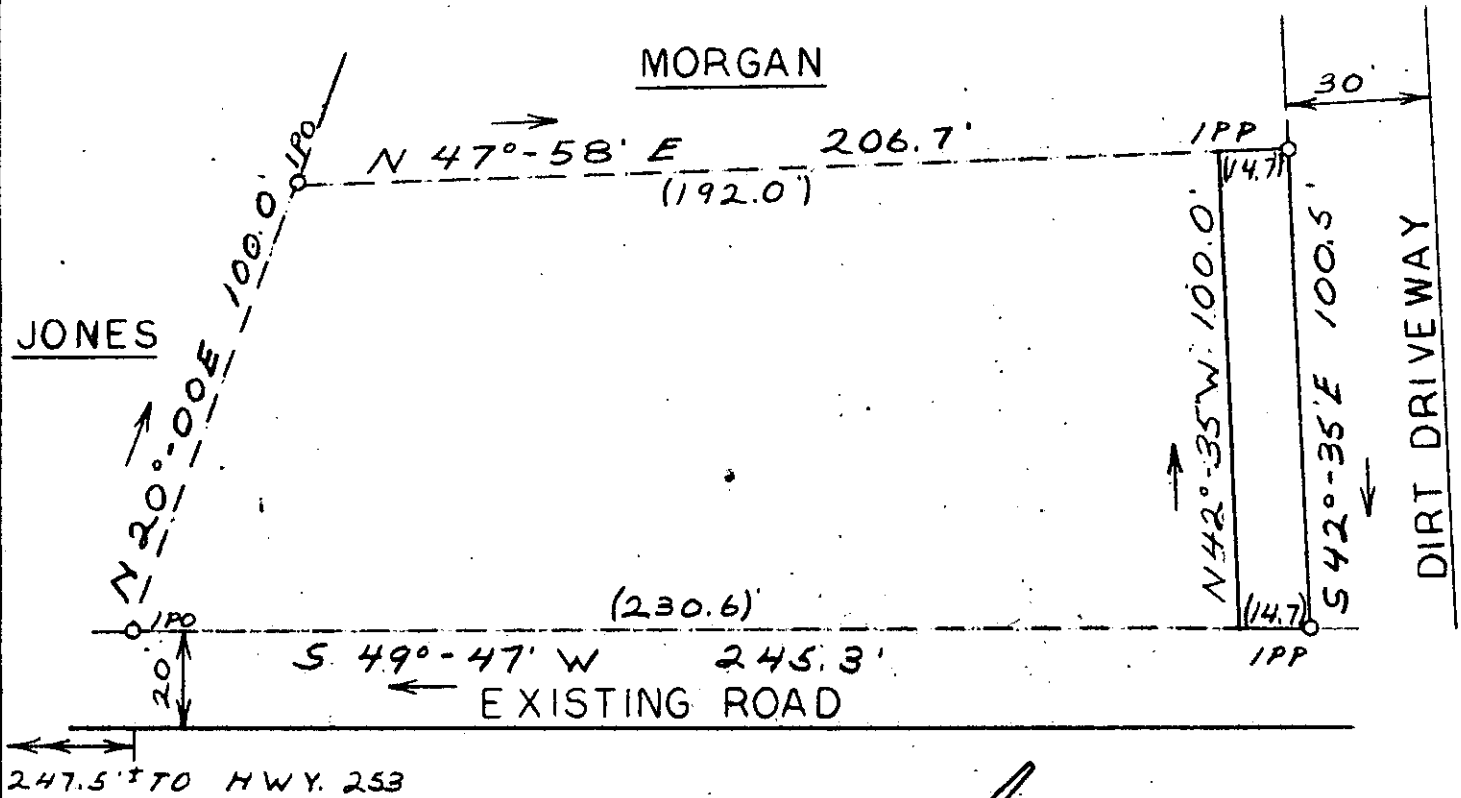

7372

✓ 5v. 87

SEP 15 '76

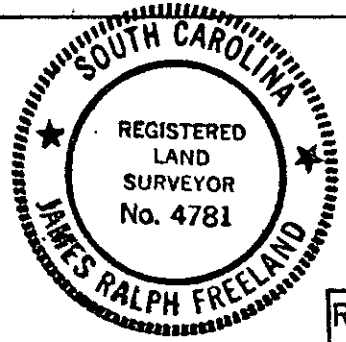

**STATE OF SOUTH CAROLINA  
GREENVILLE COUNTY**

PROPERTY OF  
DAVID A. SMITH  
ARAH SMITH

RECORDING FEE  
PAID \$ 1.00

FREELAND & ASSOCIATES  
Engineers • Land Surveyors

GREENVILLE, S. C.

SURVEY	JF
DRAWN	MC
CHECK	JF
SCALE	1" = 40'
DATE	8-23-76
DWG. NO.	76-1091