



FILED
GREENVILLE CO. S. C.

NOV 4 10 28 AM '76


DONNIE S. TANKERSLEY
R.M.C.

MICROFILMED

LYERLY

WOODLAND ROAD

884' TO TALLEY BRIDGE RD

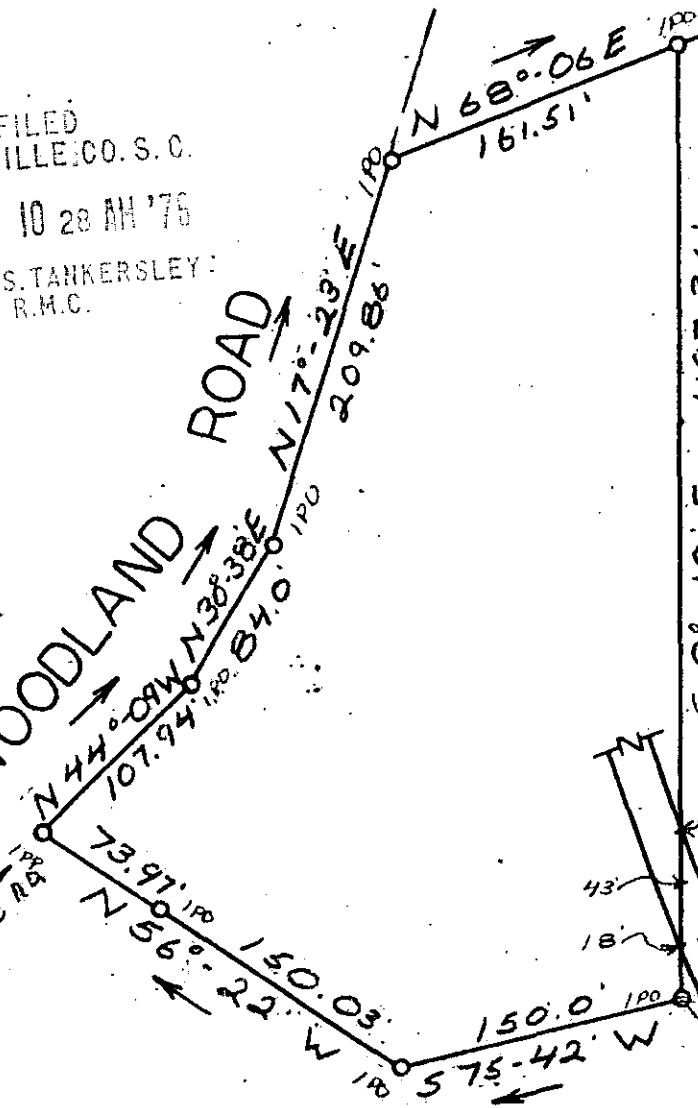

NOV 4 '76

12457

15 W - 67

BLK BK 519-1-2



SEAL

**STATE OF SOUTH CAROLINA
GREENVILLE COUNTY**

PROPERTY OF
SLATER COMMUNITY ASSOCIATION

SURVEYED FOR

DON MCGEE

3.25% 4E 100 AS

FREELAND & ASSOCIATES
Engineers • Land Surveyors

GREENVILLE, S. C.

SURVEY DG

DRAWN MC

CHECK JF

SCALE 1" = 100'

DATE 10-13-76

DWG. NO. 76-1192