

MICROFILMED



1.0 ACRES

FREE

TAX BLOCK BOOK  
B.44-1-8

HARMON

TAX BLOCK BOOK  
B.4.4-1-8.5

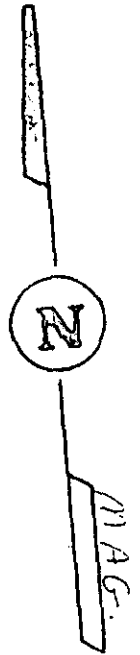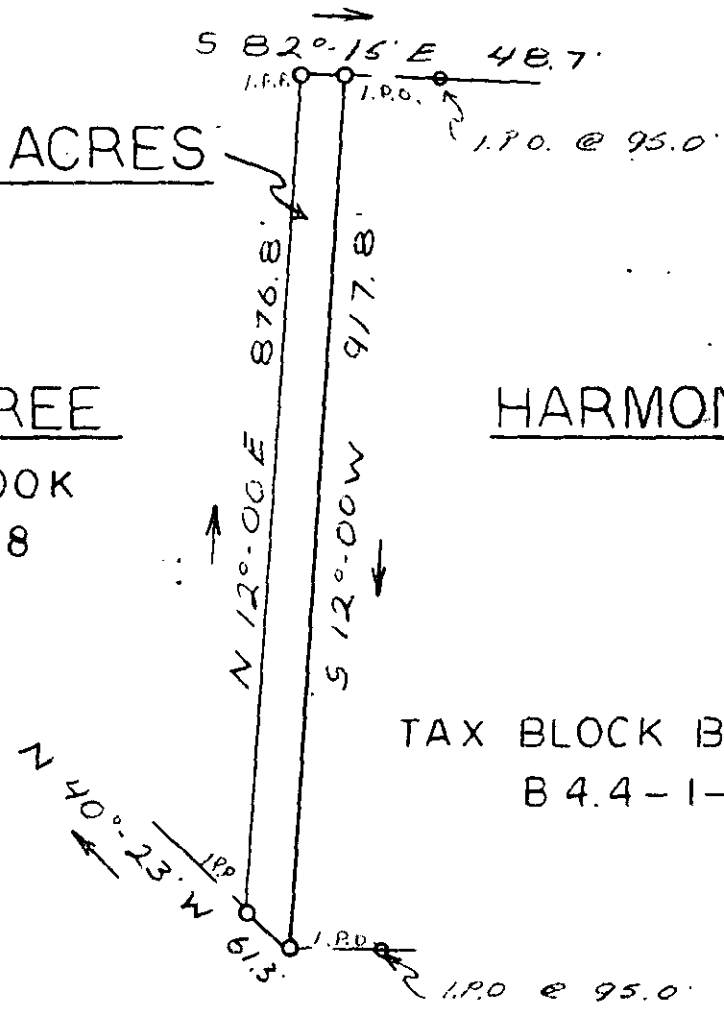

8952... 12M


1.00 AS

FILED  
GREENVILLE, S. C.  
NOV 12 2 44 PM '76  
DONNIE S. TANKERSLEY  
R.M.C.

13261

OUT OF BLK. BK. B.4.4-1-8

✓ 5-W-86

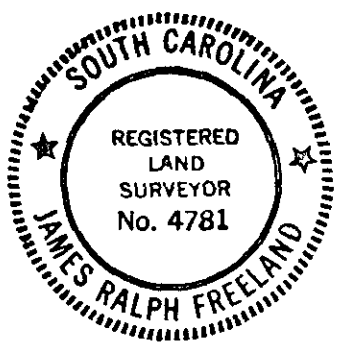

SEAL

**STATE OF SOUTH CAROLINA**  
**GREENVILLE COUNTY**

PROPERTY OF  
JAMES B. HARMON

FREELAND & ASSOCIATES  
Engineers • Land Surveyors

GREENVILLE, S. C.

SURVEY	D.G.
DRAWN	M.C.
CHECK	J.F.
SCALE	1" = 200'
DATE	11-4-76
DWG. NO.	76-1216