



FILED  
GREENVILLE CO. S. C.  
OCT 29 11 41 AM '76  
DONNIE S. TANKERSLEY  
R.M.C.

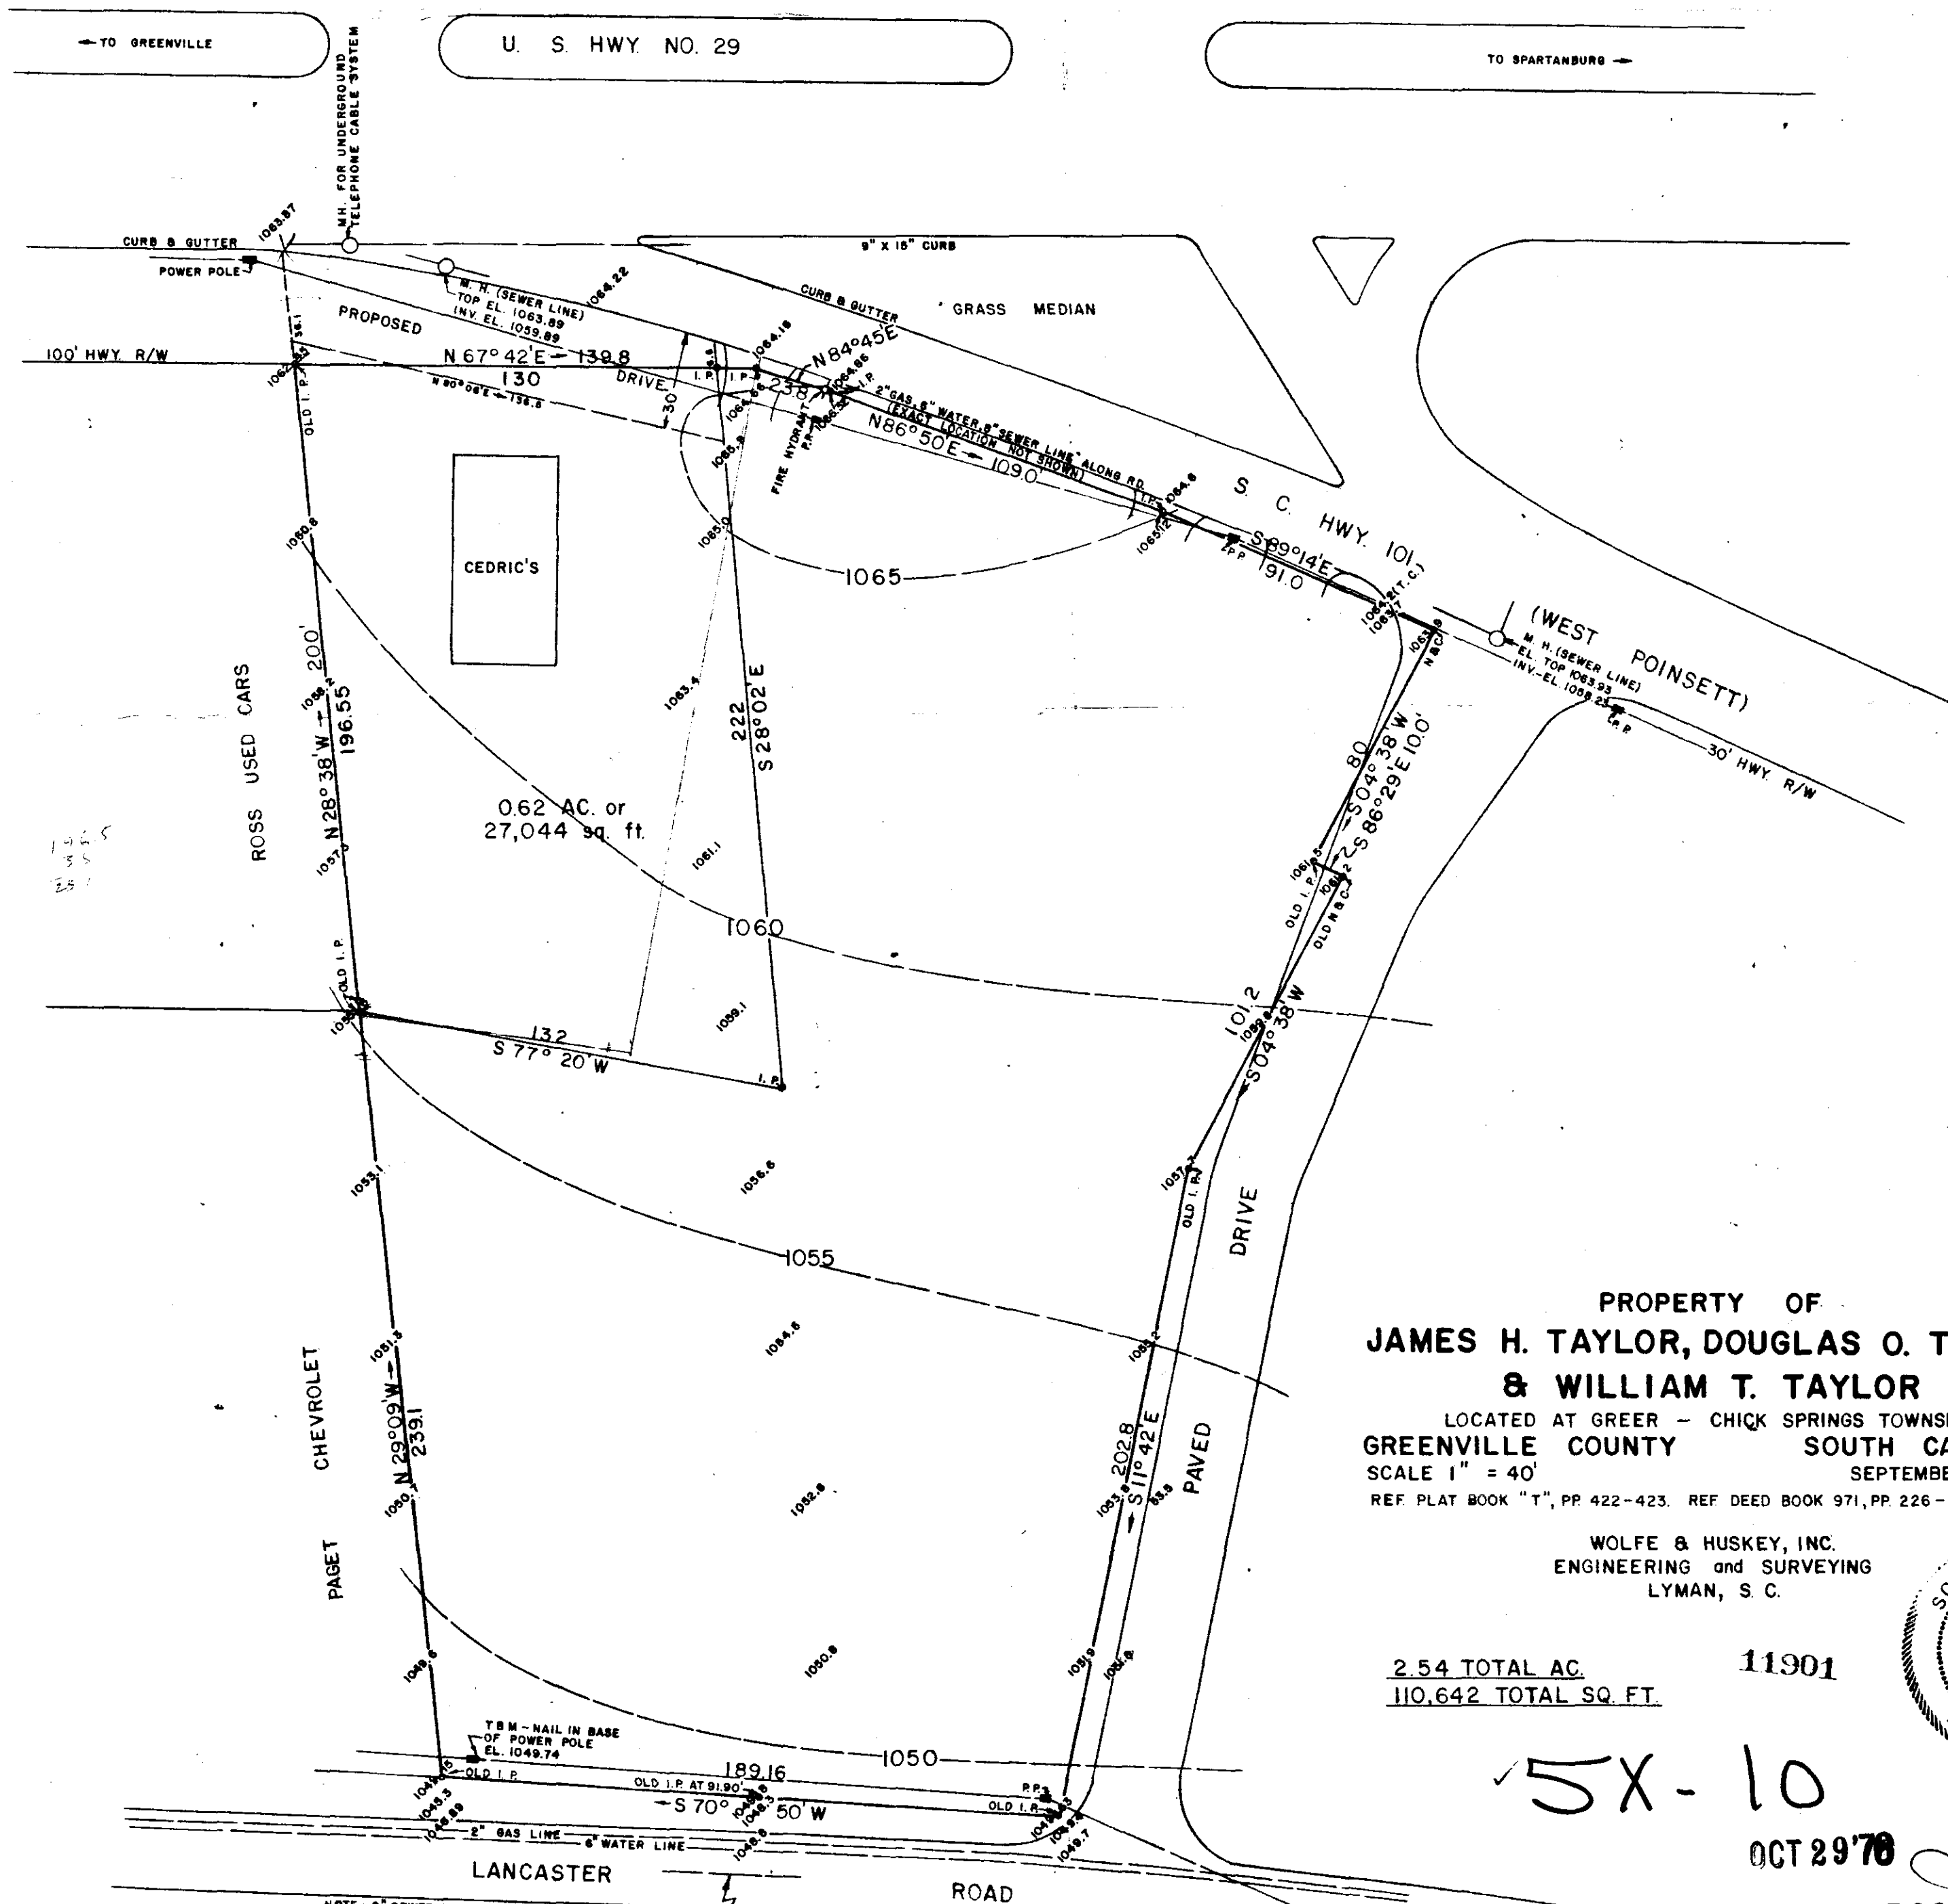

PROPERTY OF  
**JAMES H. TAYLOR, DOUGLAS O. TAYLOR  
& WILLIAM T. TAYLOR**

LOCATED AT GREER - CHICK SPRINGS TOWNSHIP  
**GREENVILLE COUNTY SOUTH CAROLINA**  
SCALE 1" = 40'  
SEPTEMBER 22, 1976  
REF. PLAT BOOK "T", PP. 422-423. REF. DEED BOOK 971, PP. 226-227.

WOLFE & HUSKEY, INC.  
ENGINEERING and SURVEYING  
LYMAN, S. C.

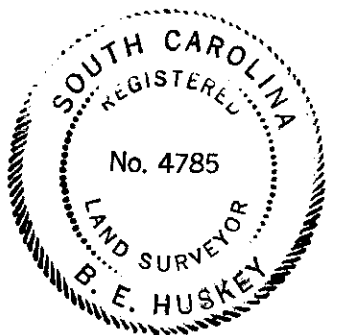

2.54 TOTAL AC.  
110,642 TOTAL SQ. FT.

11901

5X-10

OCT 29 '76

NOTE: 8" SEWER LINE SHOWN ON G. LANCASTER RD.  
BY COMMISSION OF PUBLIC WORKS MAPS. MAN-  
HOLES COVERED WITH PAVEMENT. (EXACT LOCA-  
TION NOT SHOWN.)

I 118 01 29 C

3.00 M

MICROFILMED