


FILED
GREENVILLE CO. S. C.
Nov 15 3 39 PM '76
DONNIE S. TANKERSLEY
R.H.C.

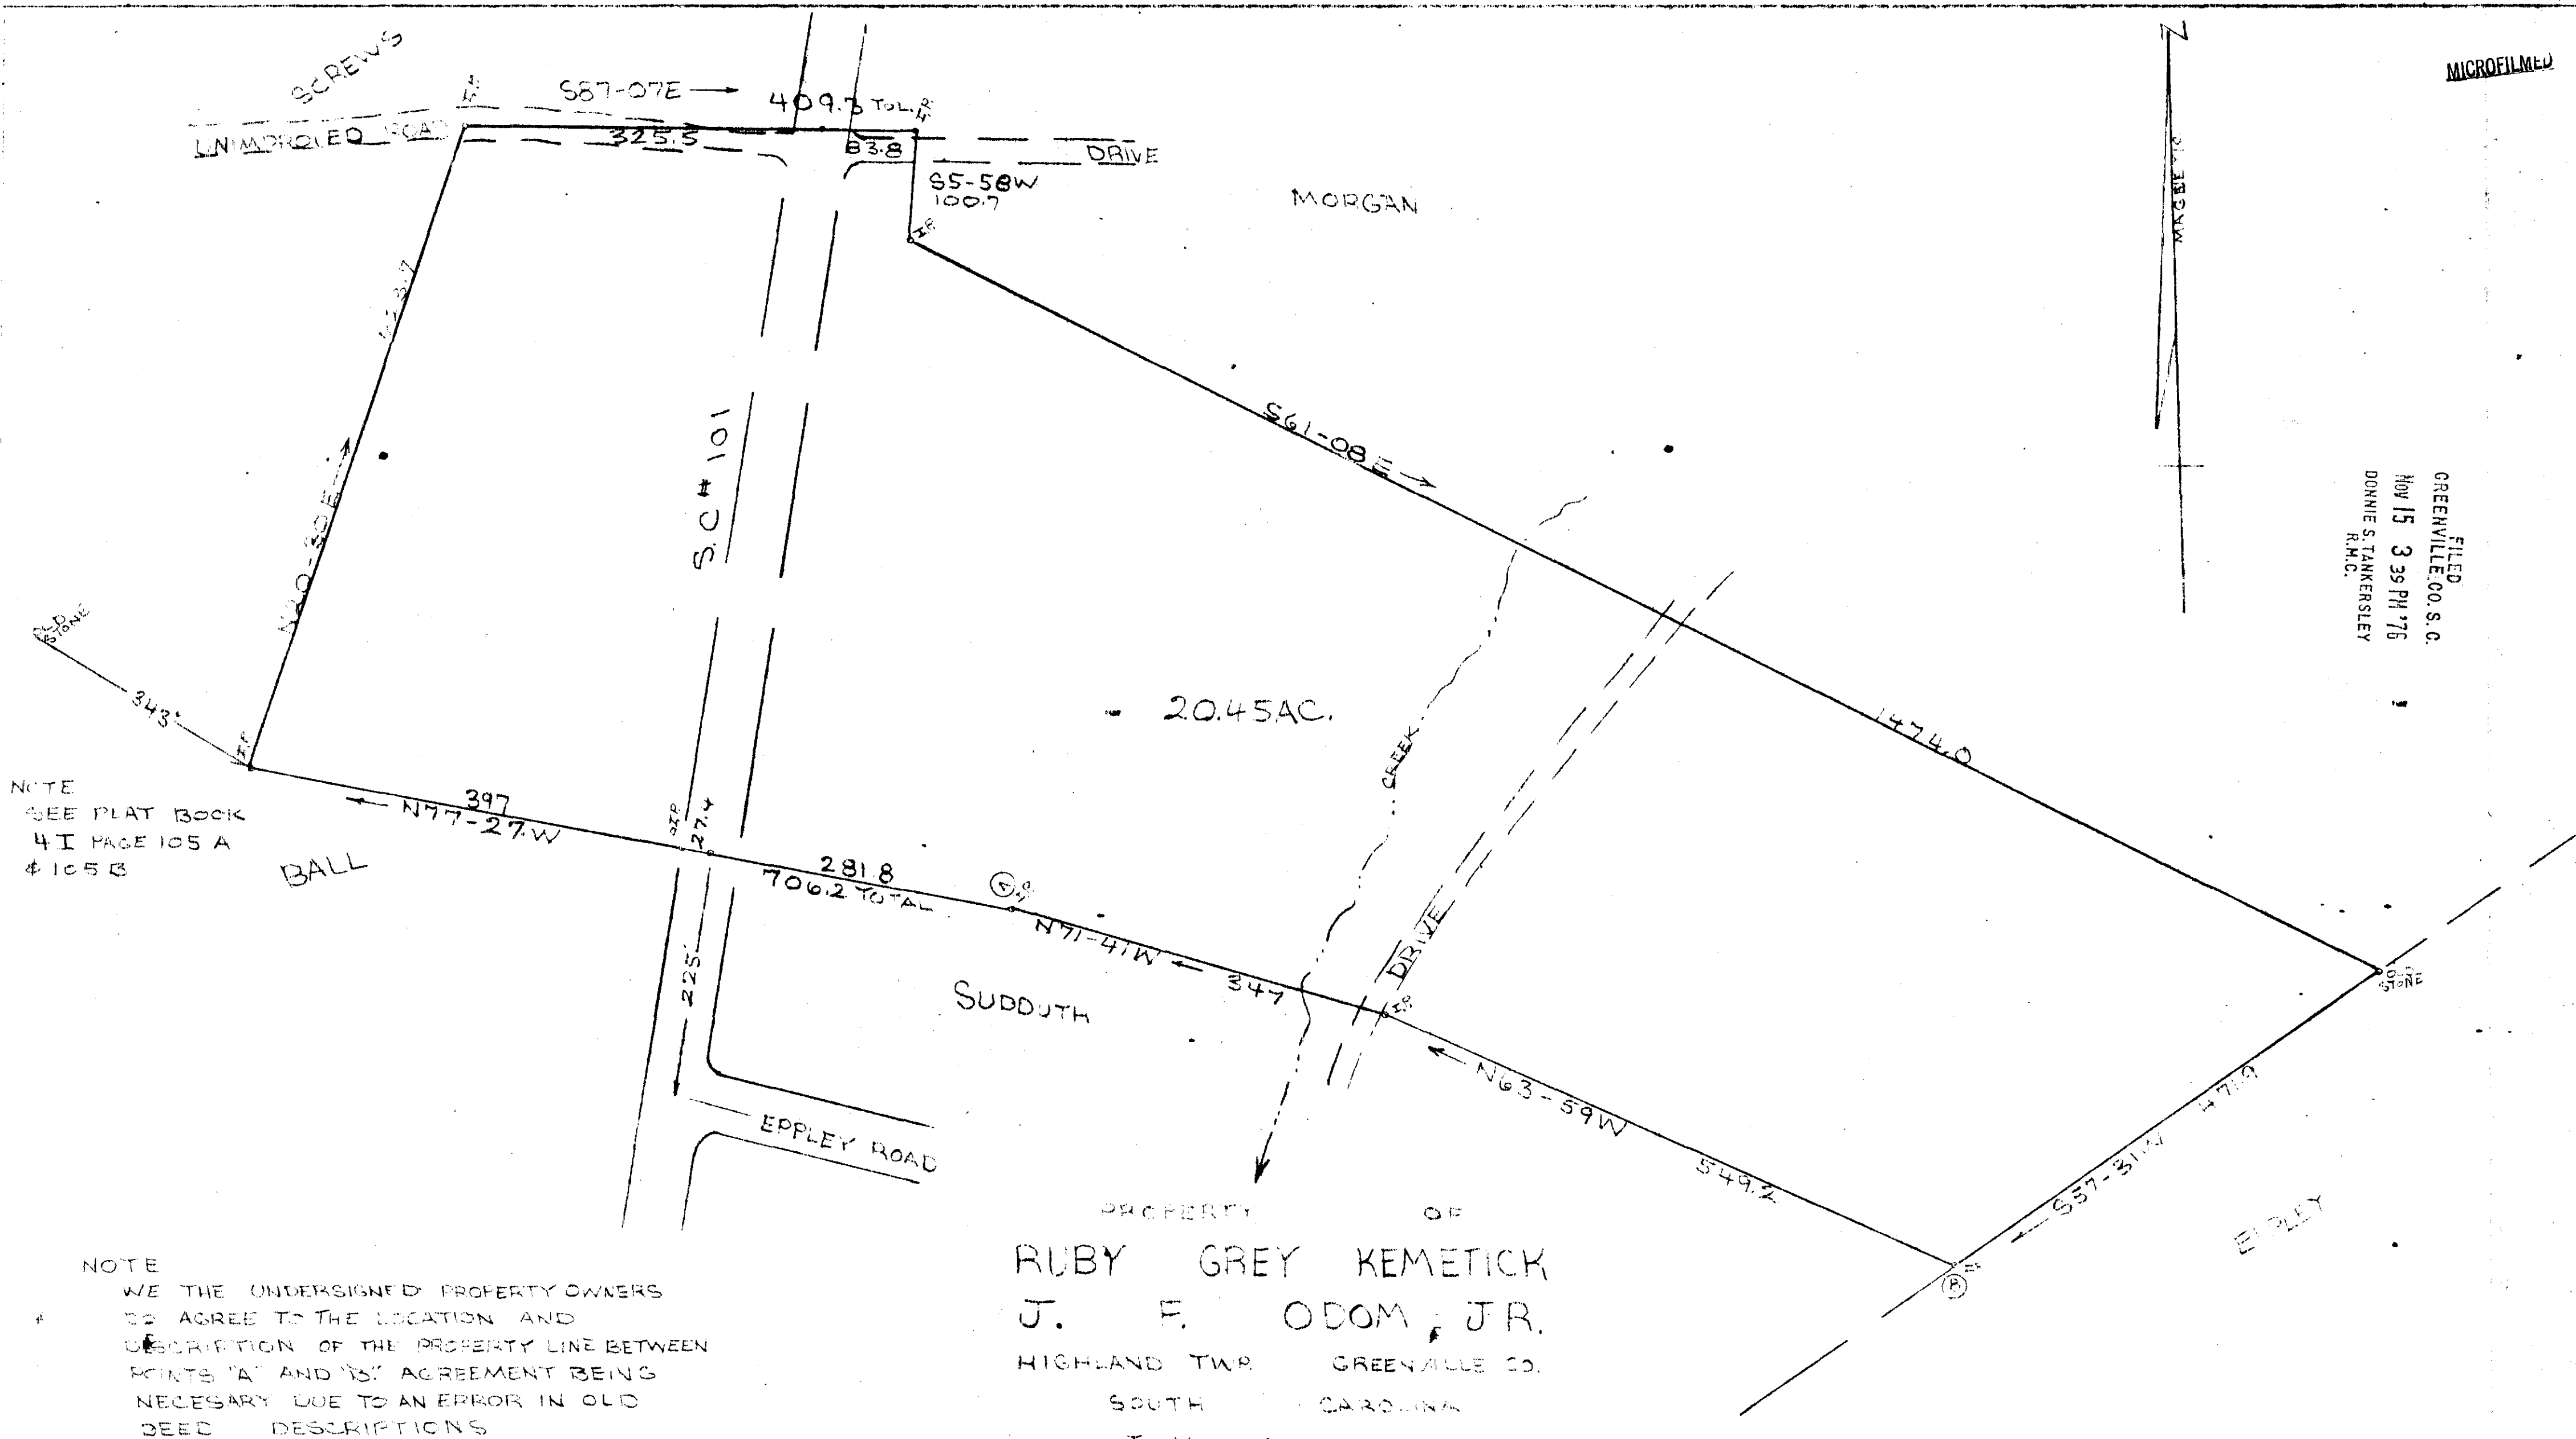

NOTE
SEE PLAT BOOK
41 PAGE 105 A
& 105 B

NOTE
WE THE UNDERSIGNED PROPERTY OWNERS
DO AGREE TO THE LOCATION AND
DESCRIPTION OF THE PROPERTY LINE BETWEEN
POINTS 'A' AND 'B' AGREEMENT BEING
NECESSARY DUE TO AN ERROR IN OLD
DEED DESCRIPTIONS

PROPERTY OF
RUBY GREY KEMETICK
J. F. ODOM, JR.
HIGHLAND TWP. GREENVILLE CO.
SOUTH CAROLINA
JULY 16 1976

Ruby Grey Kemetick
J. F. Odom Jr.
John B. Sudduth

W. R. Williams Jr. WITNESS
July 16, 1976

13449

5-X-30

W. R. WILLIAMS JR. ENGR./SURVEYOR # 2979
3352-1-32
TRAVELERS REST S. C.

33 52 NOV 15E 3.00 AS

3352-1-32

SCALE 1" = 100'