
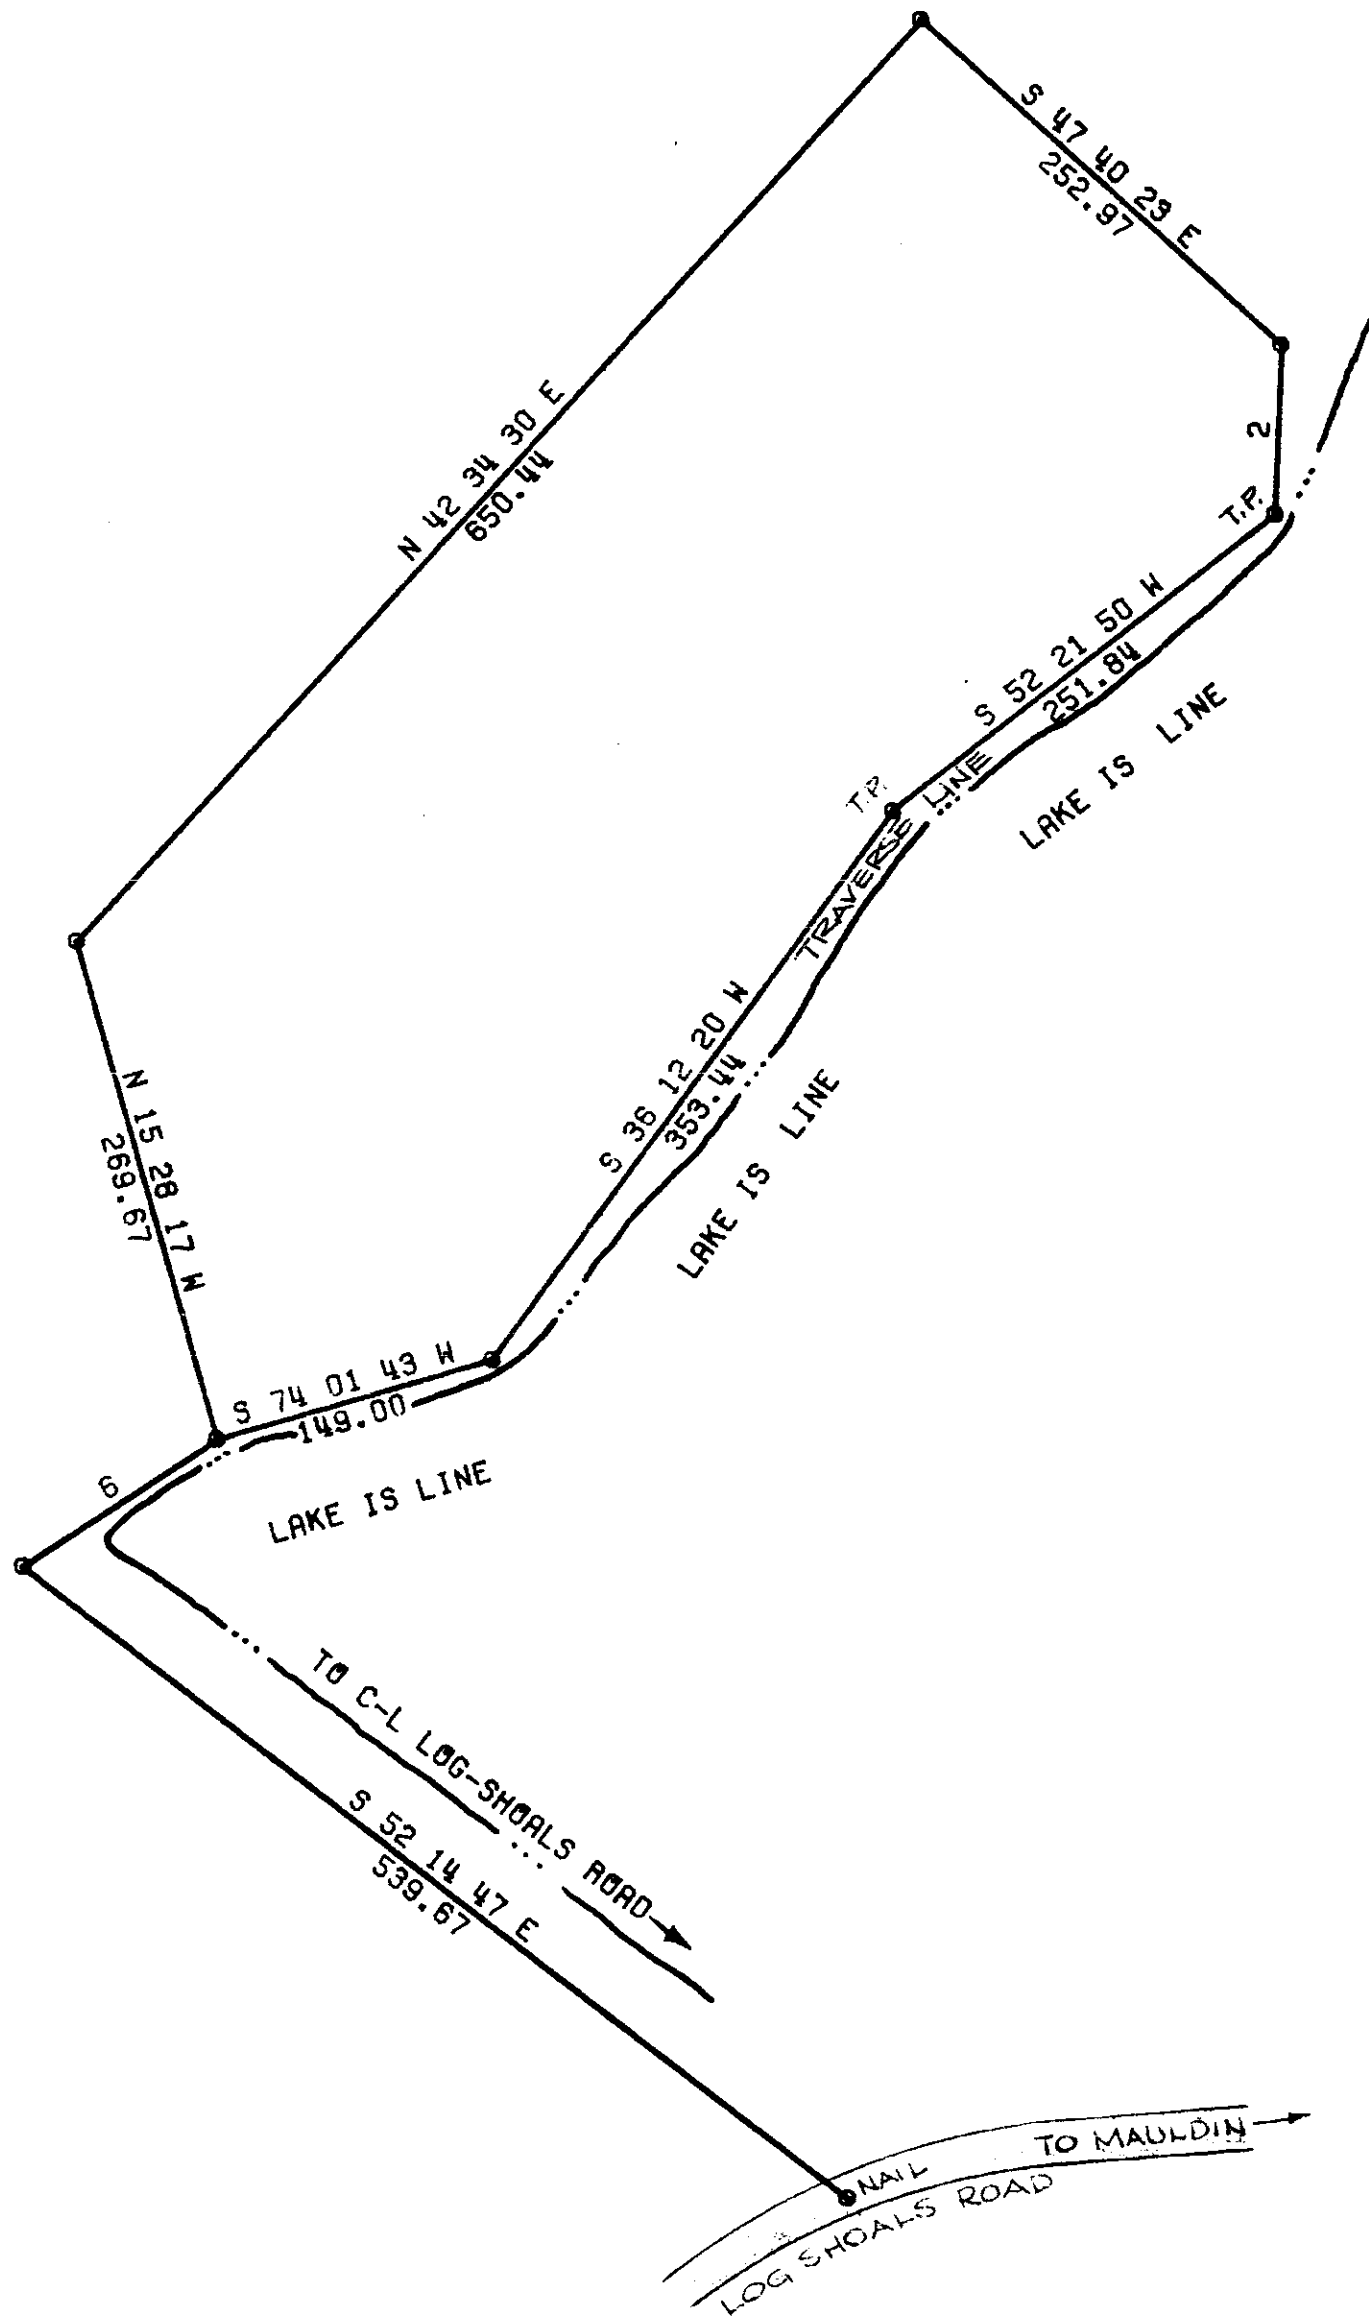


FILED
 GREENVILLE CO. S. C.
 JAN 28 3 03 PM '77
 DONNIE S. TANKERSLEY
 R.H.C.

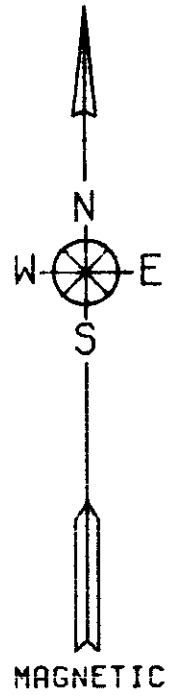

LINE	BEARING	LENGTH
2	S 02 23 30 W	88.64
6	S 56 49 43 W	120.43

19940

✓ 5X-63

MICROFILMED

ARBOR ENGINEERING

ACREAGE- 5.0
 PLAT OF UNBALANCED TRAVERSE
 PRECISION OF FIELD SURVEY- 1:10000
 SCALE 1 IN.=100 FT.

DATE: DECEMBER 2, 1976
 STATE OF SOUTH CAROLINA
 COUNTY OF GREENVILLE

100 0 100

PLAT PREPARED FOR
 JOE MARETT

ACCURACY CERTIFIED

R. Jay Cooper
 R. JAY COOPER R.L.S. & P.E. 4682
 ROBERT H. FAUST P.E. 5716

NOTE: ALL CORNERS MARKED BY IRON PINS UNLESS OTHERWISE INDICATED;
 T.P. DENOTES TRAVERSE POINT.