


SLOAN CONSTRUCTION CO.

FILED  
GREENVILLE CO. S. C.  
MAR 15 11 03 AM '77  
DONNIE S. TANKERSLEY  
R.M.C.

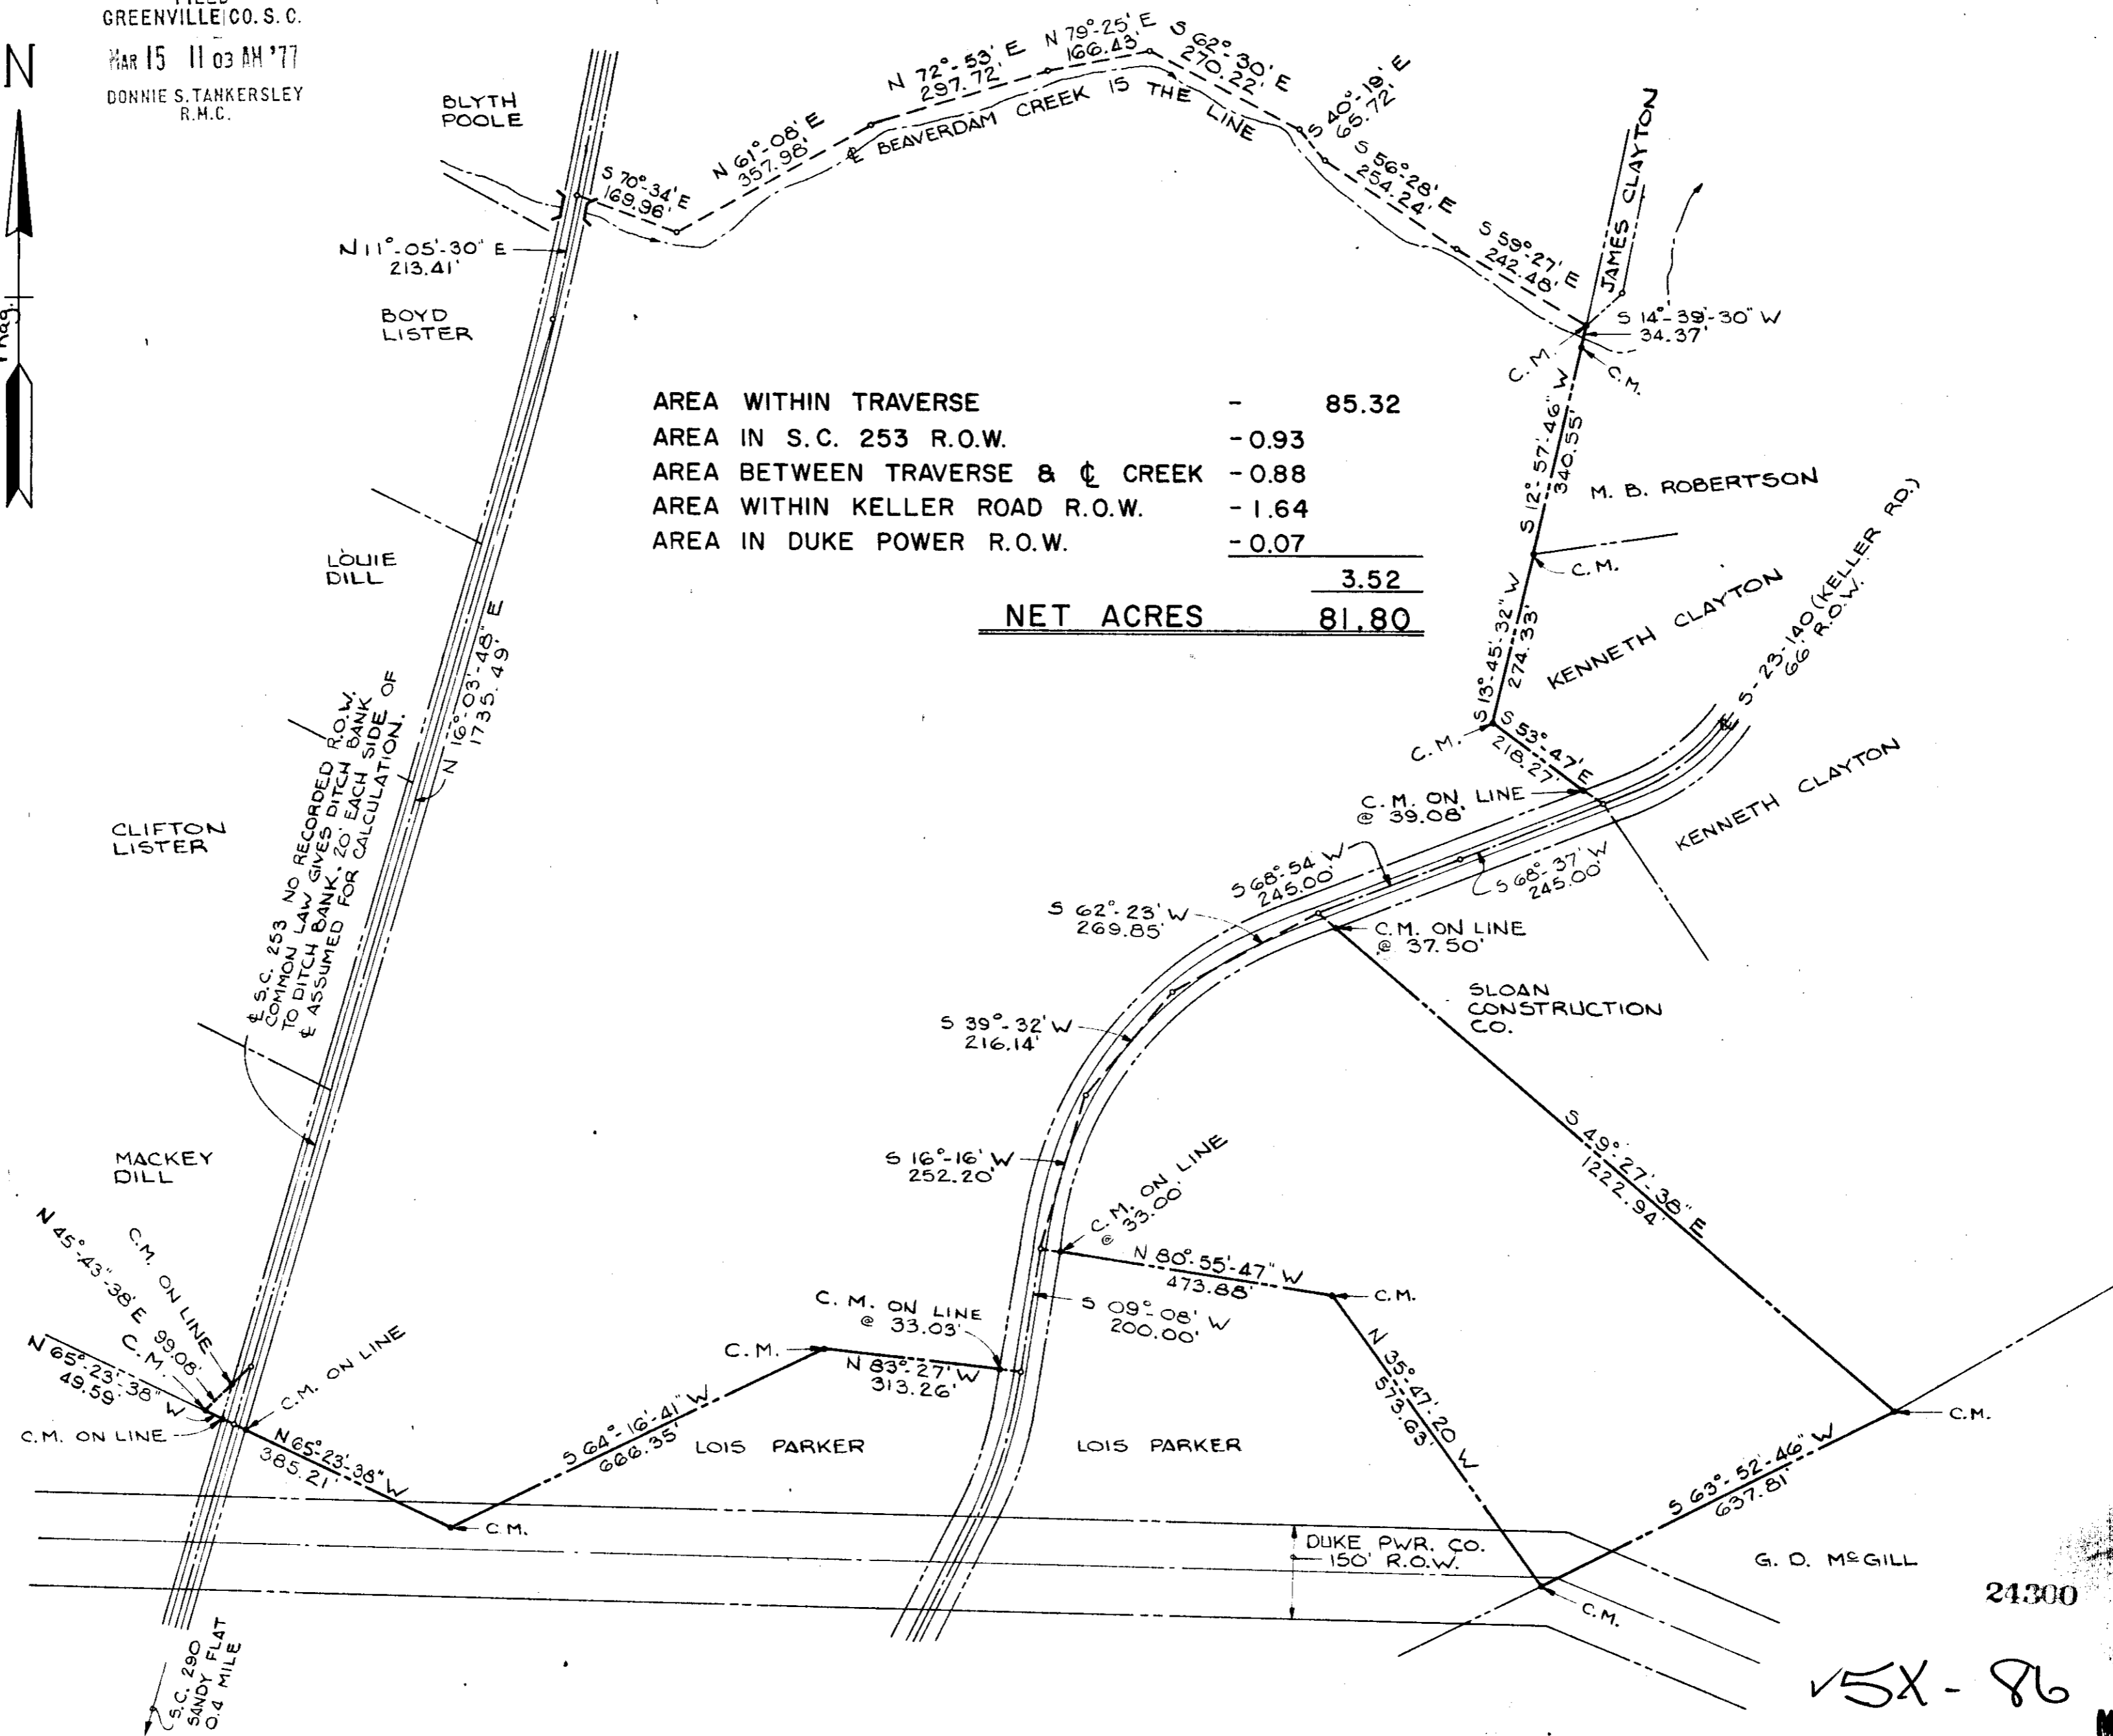

DAVIS & FLOYD ENGINEERS, INC. GREENWOOD, S. C.			SLOAN CONSTRUCTION CO., INC.		PLAT SANDY FLAT QUARRY PROPERTY GREENVILLE COUNTY, S. C.		DRAWN: SAMS CHECKED: BLACKMON APPROVED: LEAKE		SCALE: 1" = 200' DATE: MARCH 10, 1977		
NO.	REVISION	CHKD.	DATE	SURV. BY: <i>Robert K. Leake</i>	REG. NO. 2946	OWNER	DRAWING TITLE	24300 V5X-86 MAR 15 '77			

MICROFILMED