
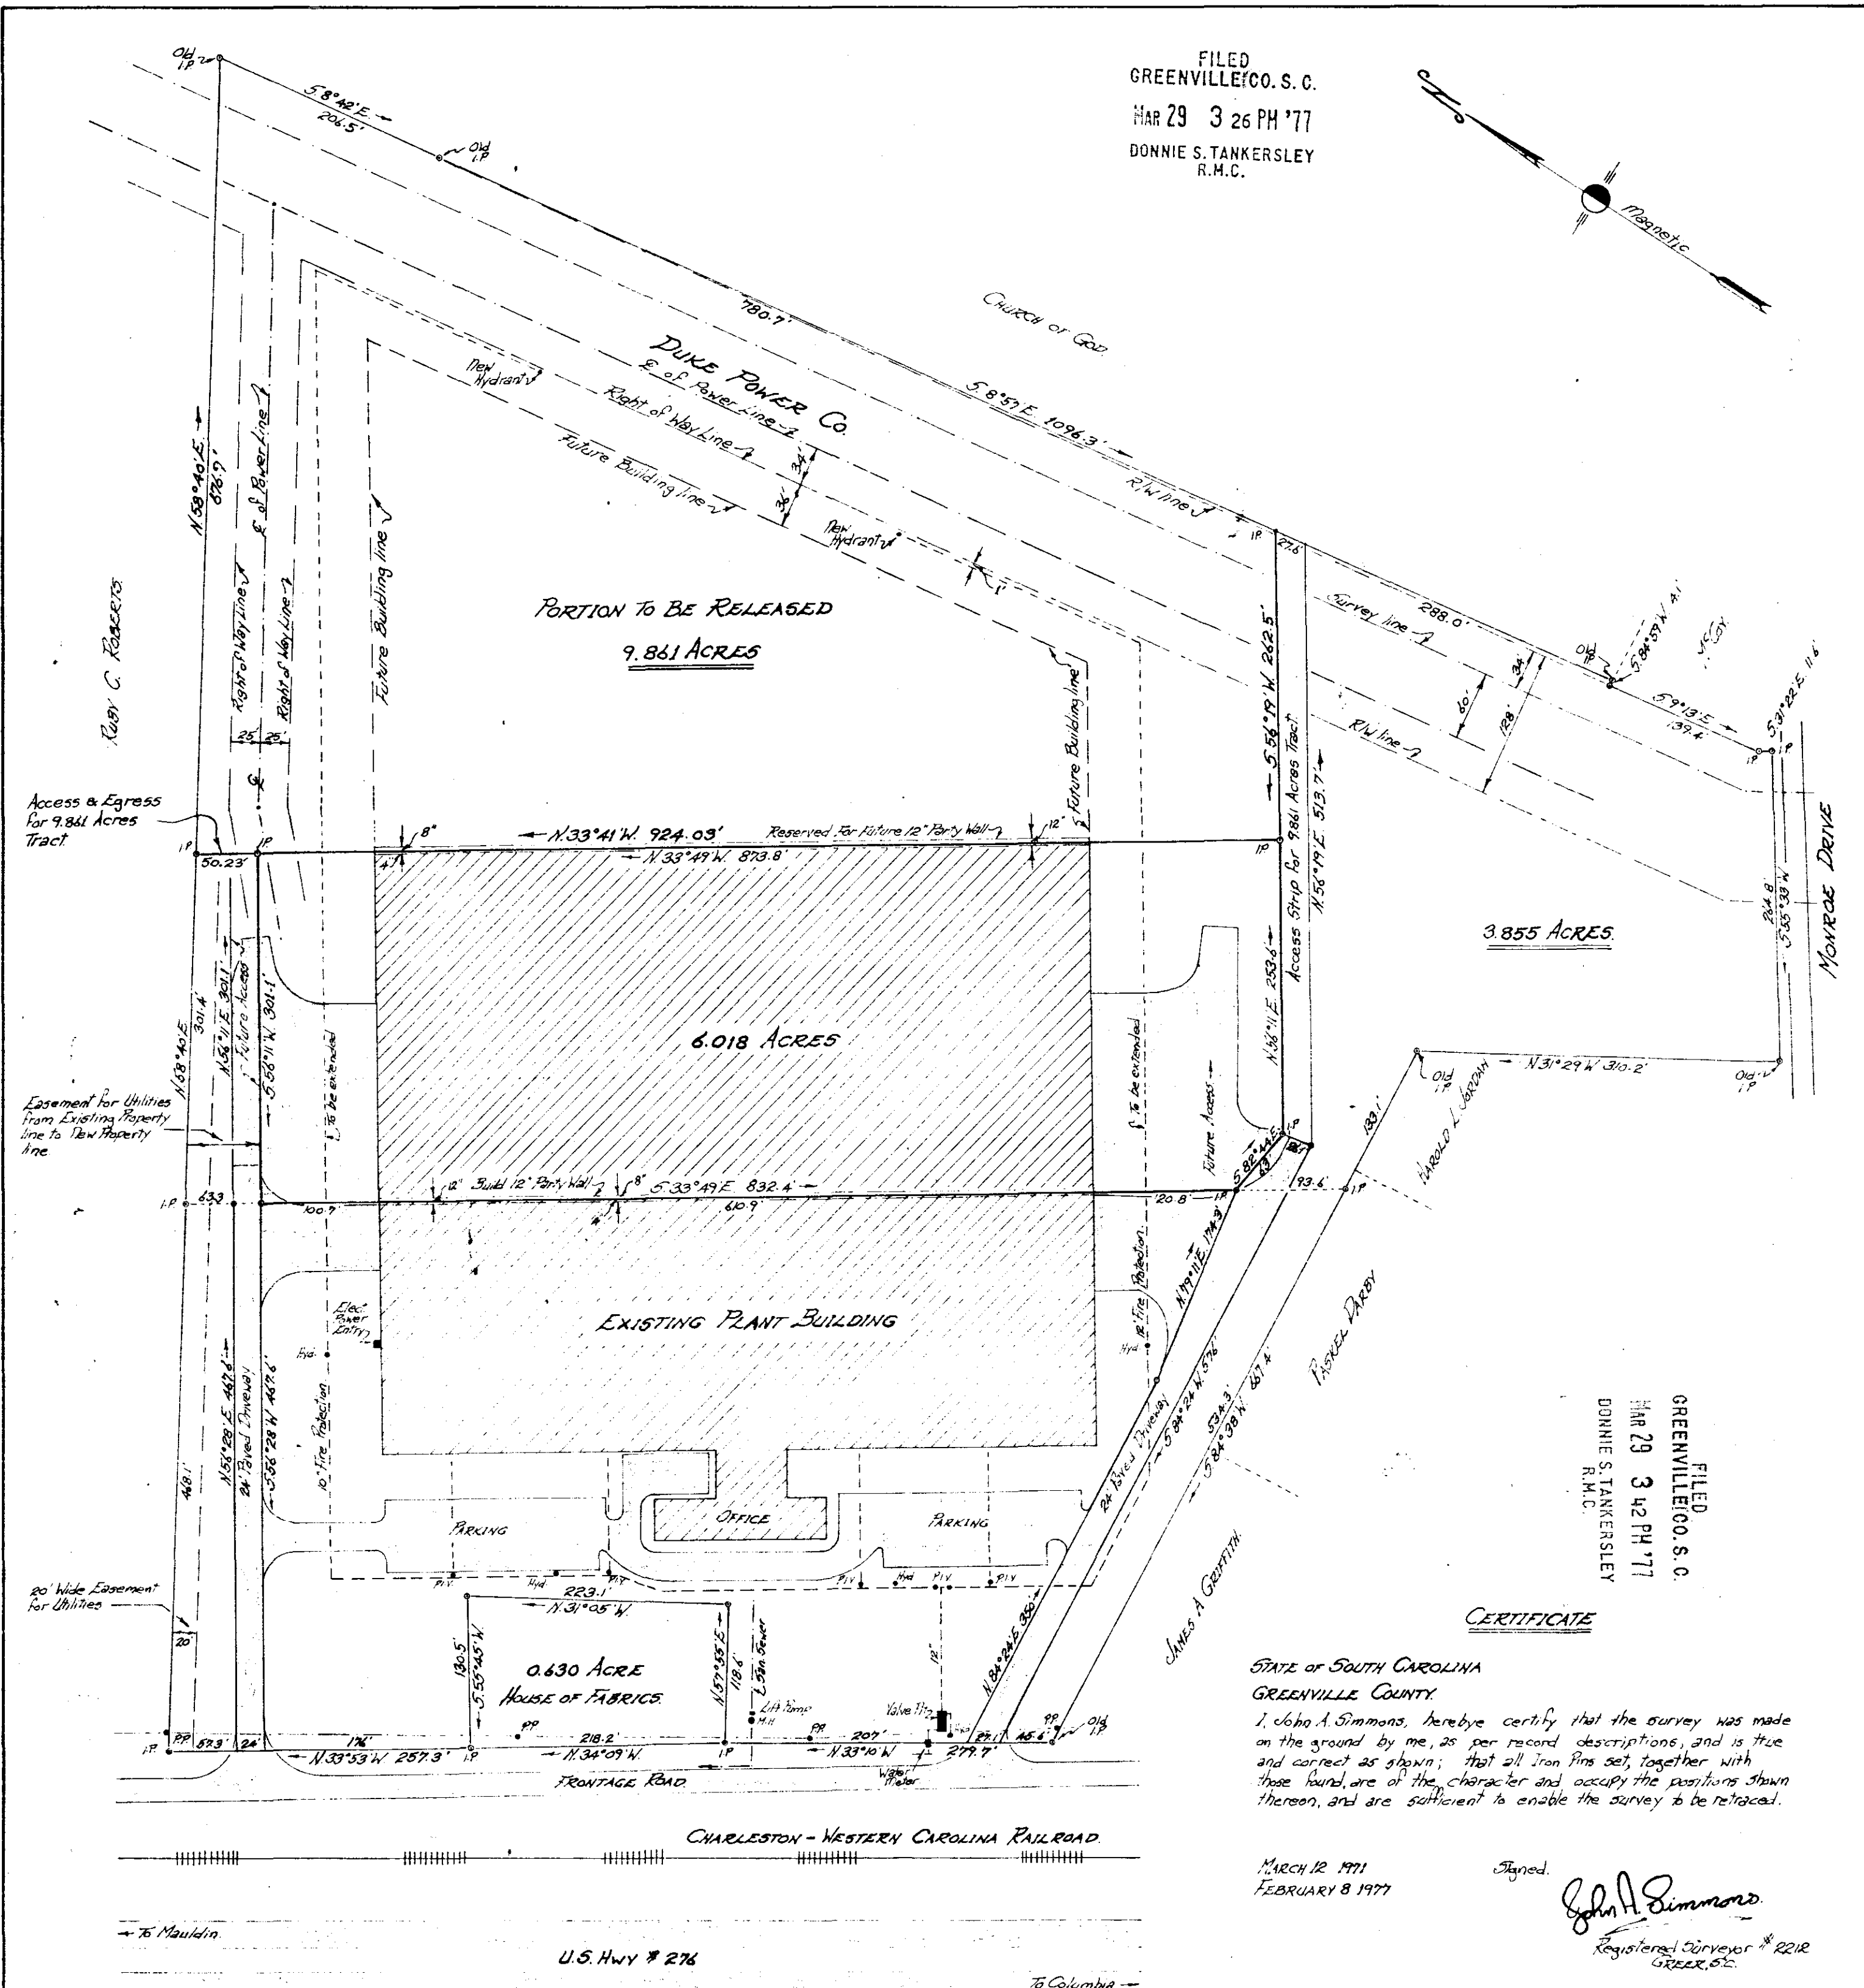


FILED
GREENVILLE CO. S. C.
MAR 29 3 26 PM '77
DONNIE S. TANKERSLEY
R.M.C.

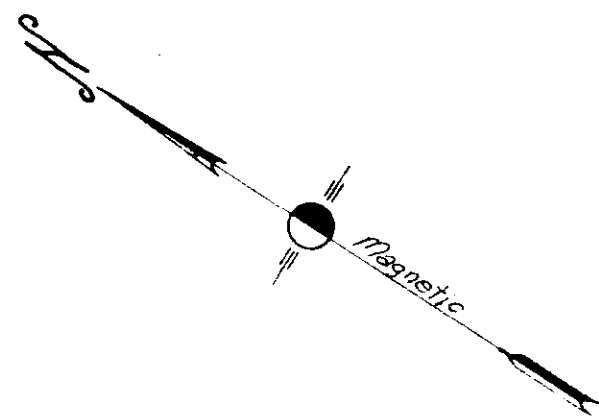

FILED
GREENVILLE CO. S. C.
MAR 29 3 42 PM '77
DONNIE S. TANKERSLEY
R.M.C.

CERTIFICATE

STATE OF SOUTH CAROLINA
GREENVILLE COUNTY

I, John A. Simmons, hereby certify that the survey was made on the ground by me, as per record descriptions, and is true and correct as shown; that all iron pins set, together with those found, are of the character and occupy the positions shown thereon, and are sufficient to enable the survey to be retraced.

MARCH 12 1977
FEBRUARY 8 1977

Signed,

John A. Simmons
Registered Surveyor # 2212
GREENVILLE, S.C.

NOTE: Plat amended Feb. 8 1977 to show new portion to be released 9.861 Acres Tract.

THIS PLAT IS NOT A SUBDIVISION AS DEFINED BY THE GREENVILLE COUNTY SUBDIVISION REGULATIONS.
3/29/77 *Royce Carter*
Chairman, Secretary, or Director of Planning,
Greenville County Planning Commission

PROPERTY TO BE RELEASED
BY
GREENVILLE COUNTY
FOR
EXPANSION OF HOUSE OF FABRICS PLANT

25734

MAR 29 '77

MICROFILMED



For record purposes only
etc

5-X-95

MAULDIN, SOUTH CAROLINA.

SCALE: 1" = 100 FEET MARCH 30 1977
Survey made March 1-11 1977.

NOTE: Information taken from:
Deed recorded in Book 841 Page 2
" " " " 841 " 4
" " " " 853 " 222
Plat " " " 420 " 11

John A. Simmons, Reg. Surveyor # 2212
Greenville, S.C.

3 8 75 MAR 29 C

3.00 M